



1ST FLOOR ALTERNATE NO.7

1/8" = 1'-0"

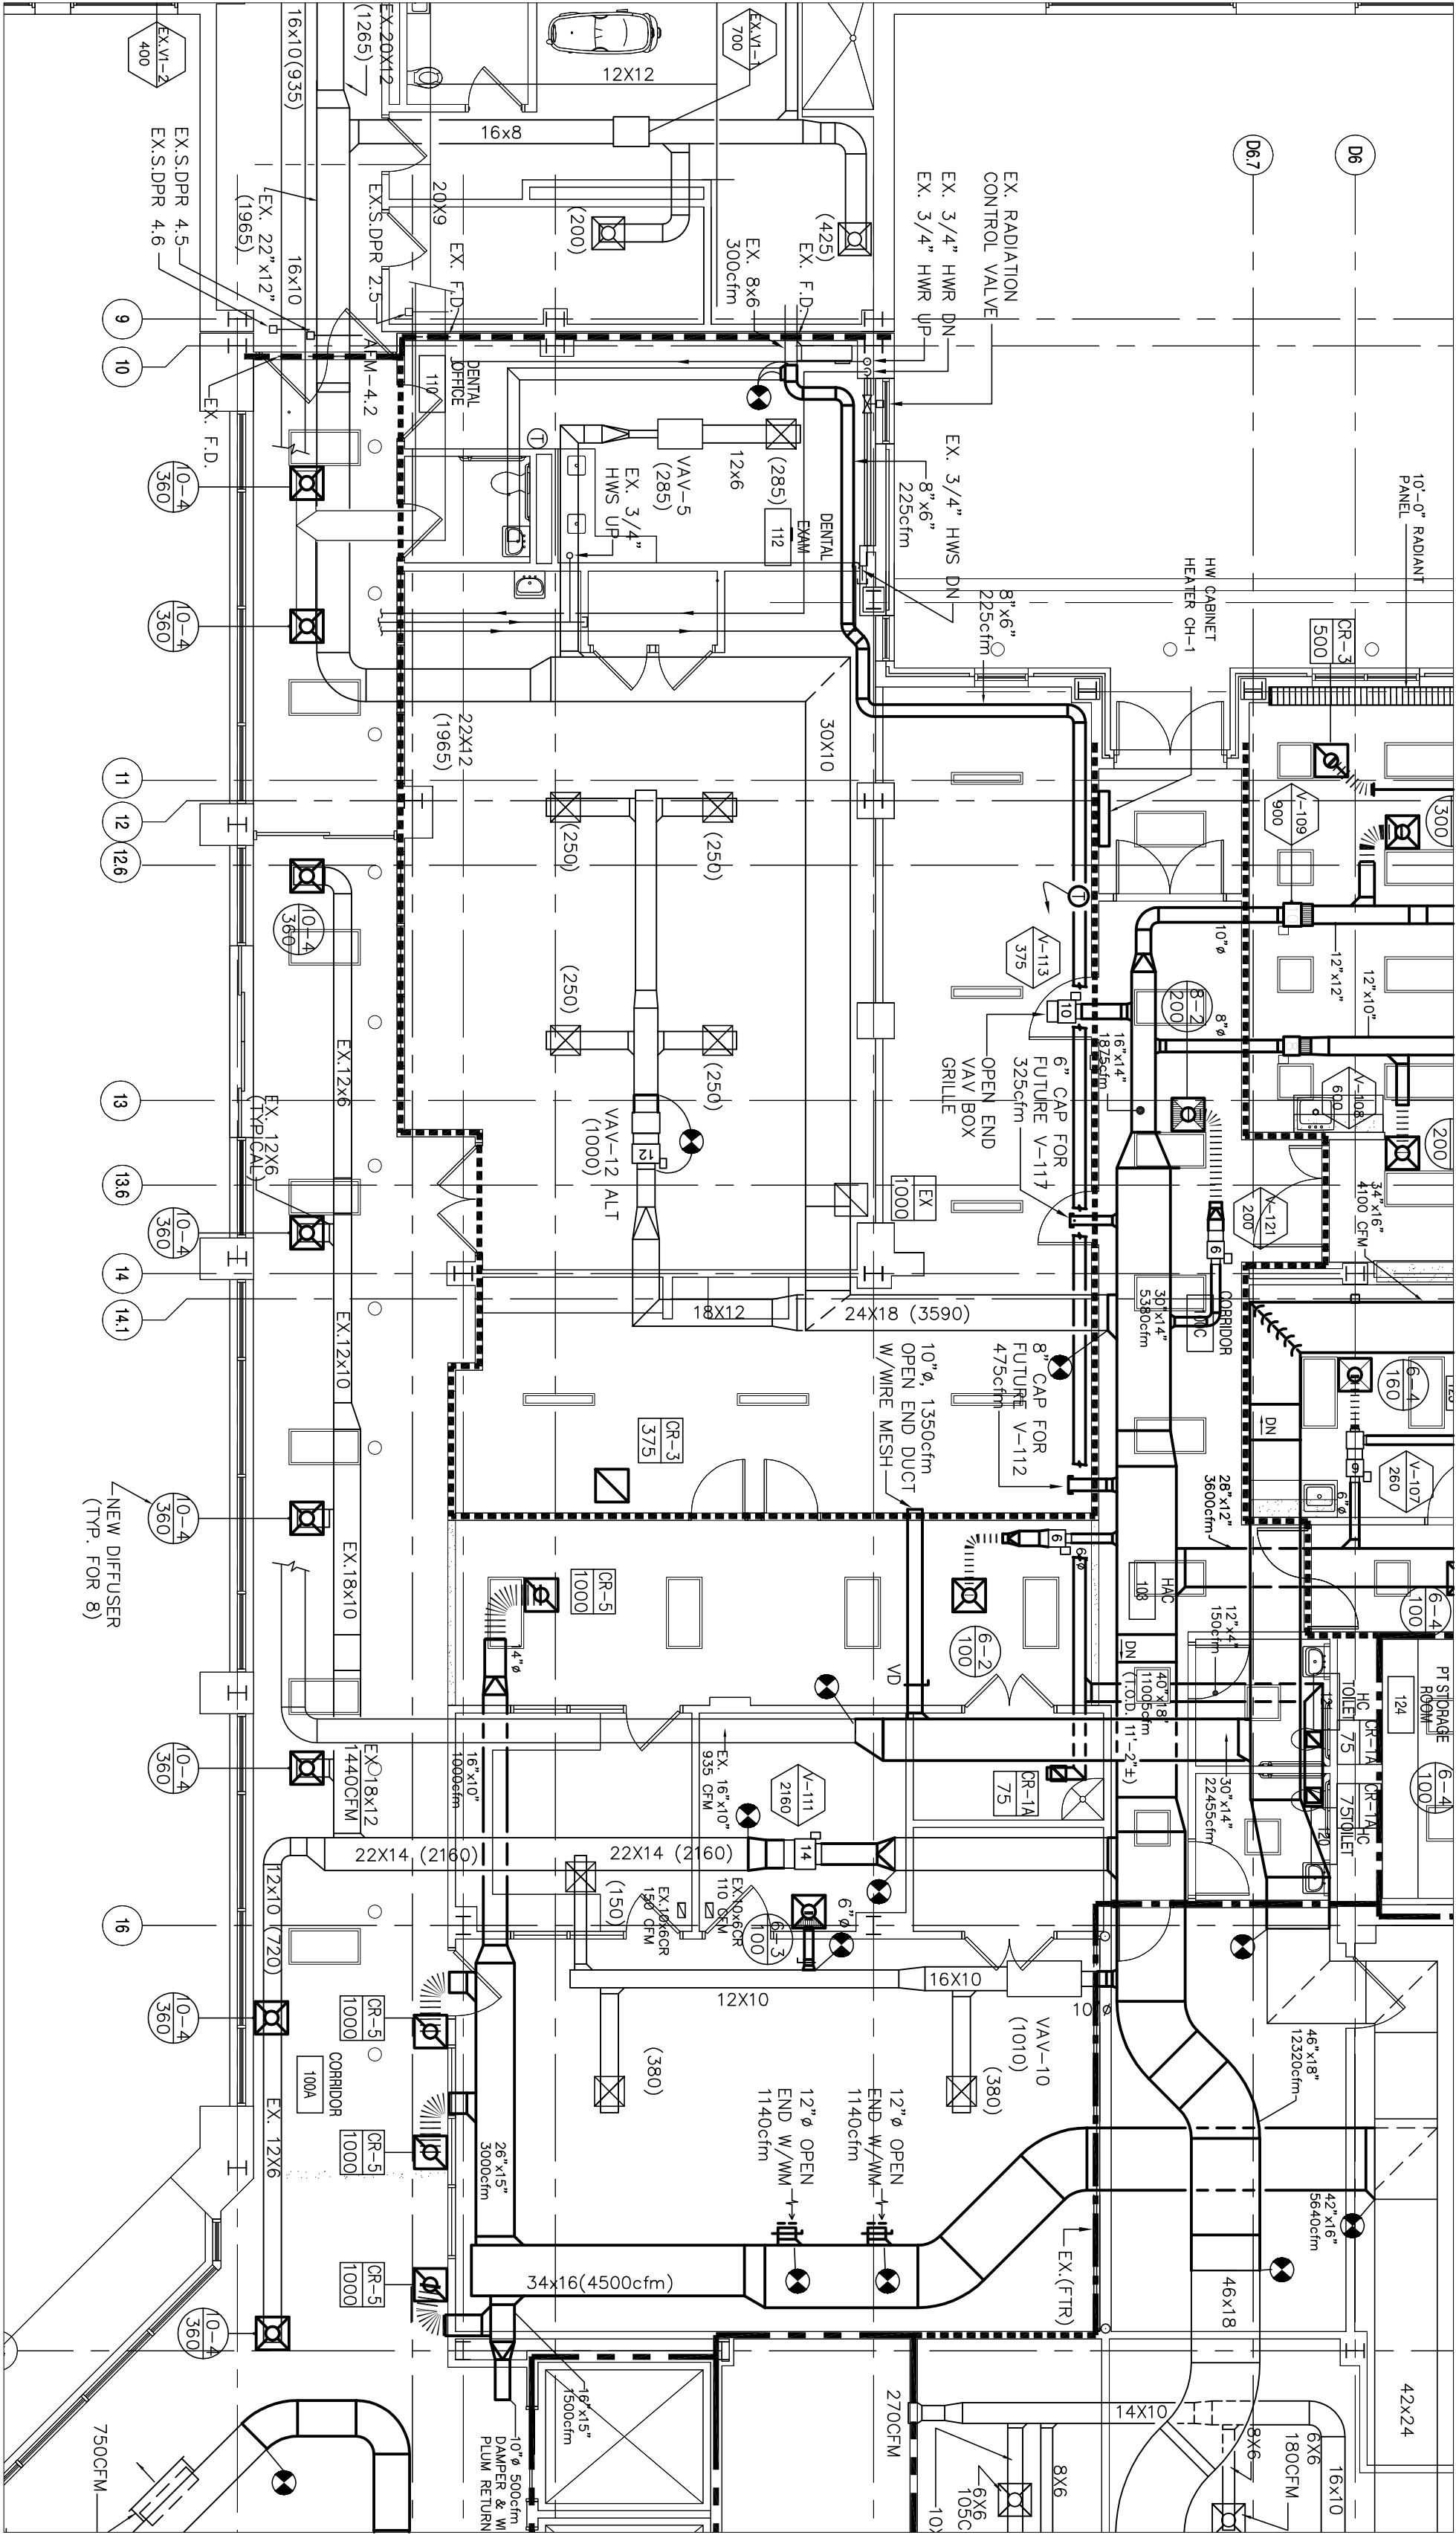



1ST FLOOR ALTERNATE NO.9

1/8" = 1'-0"

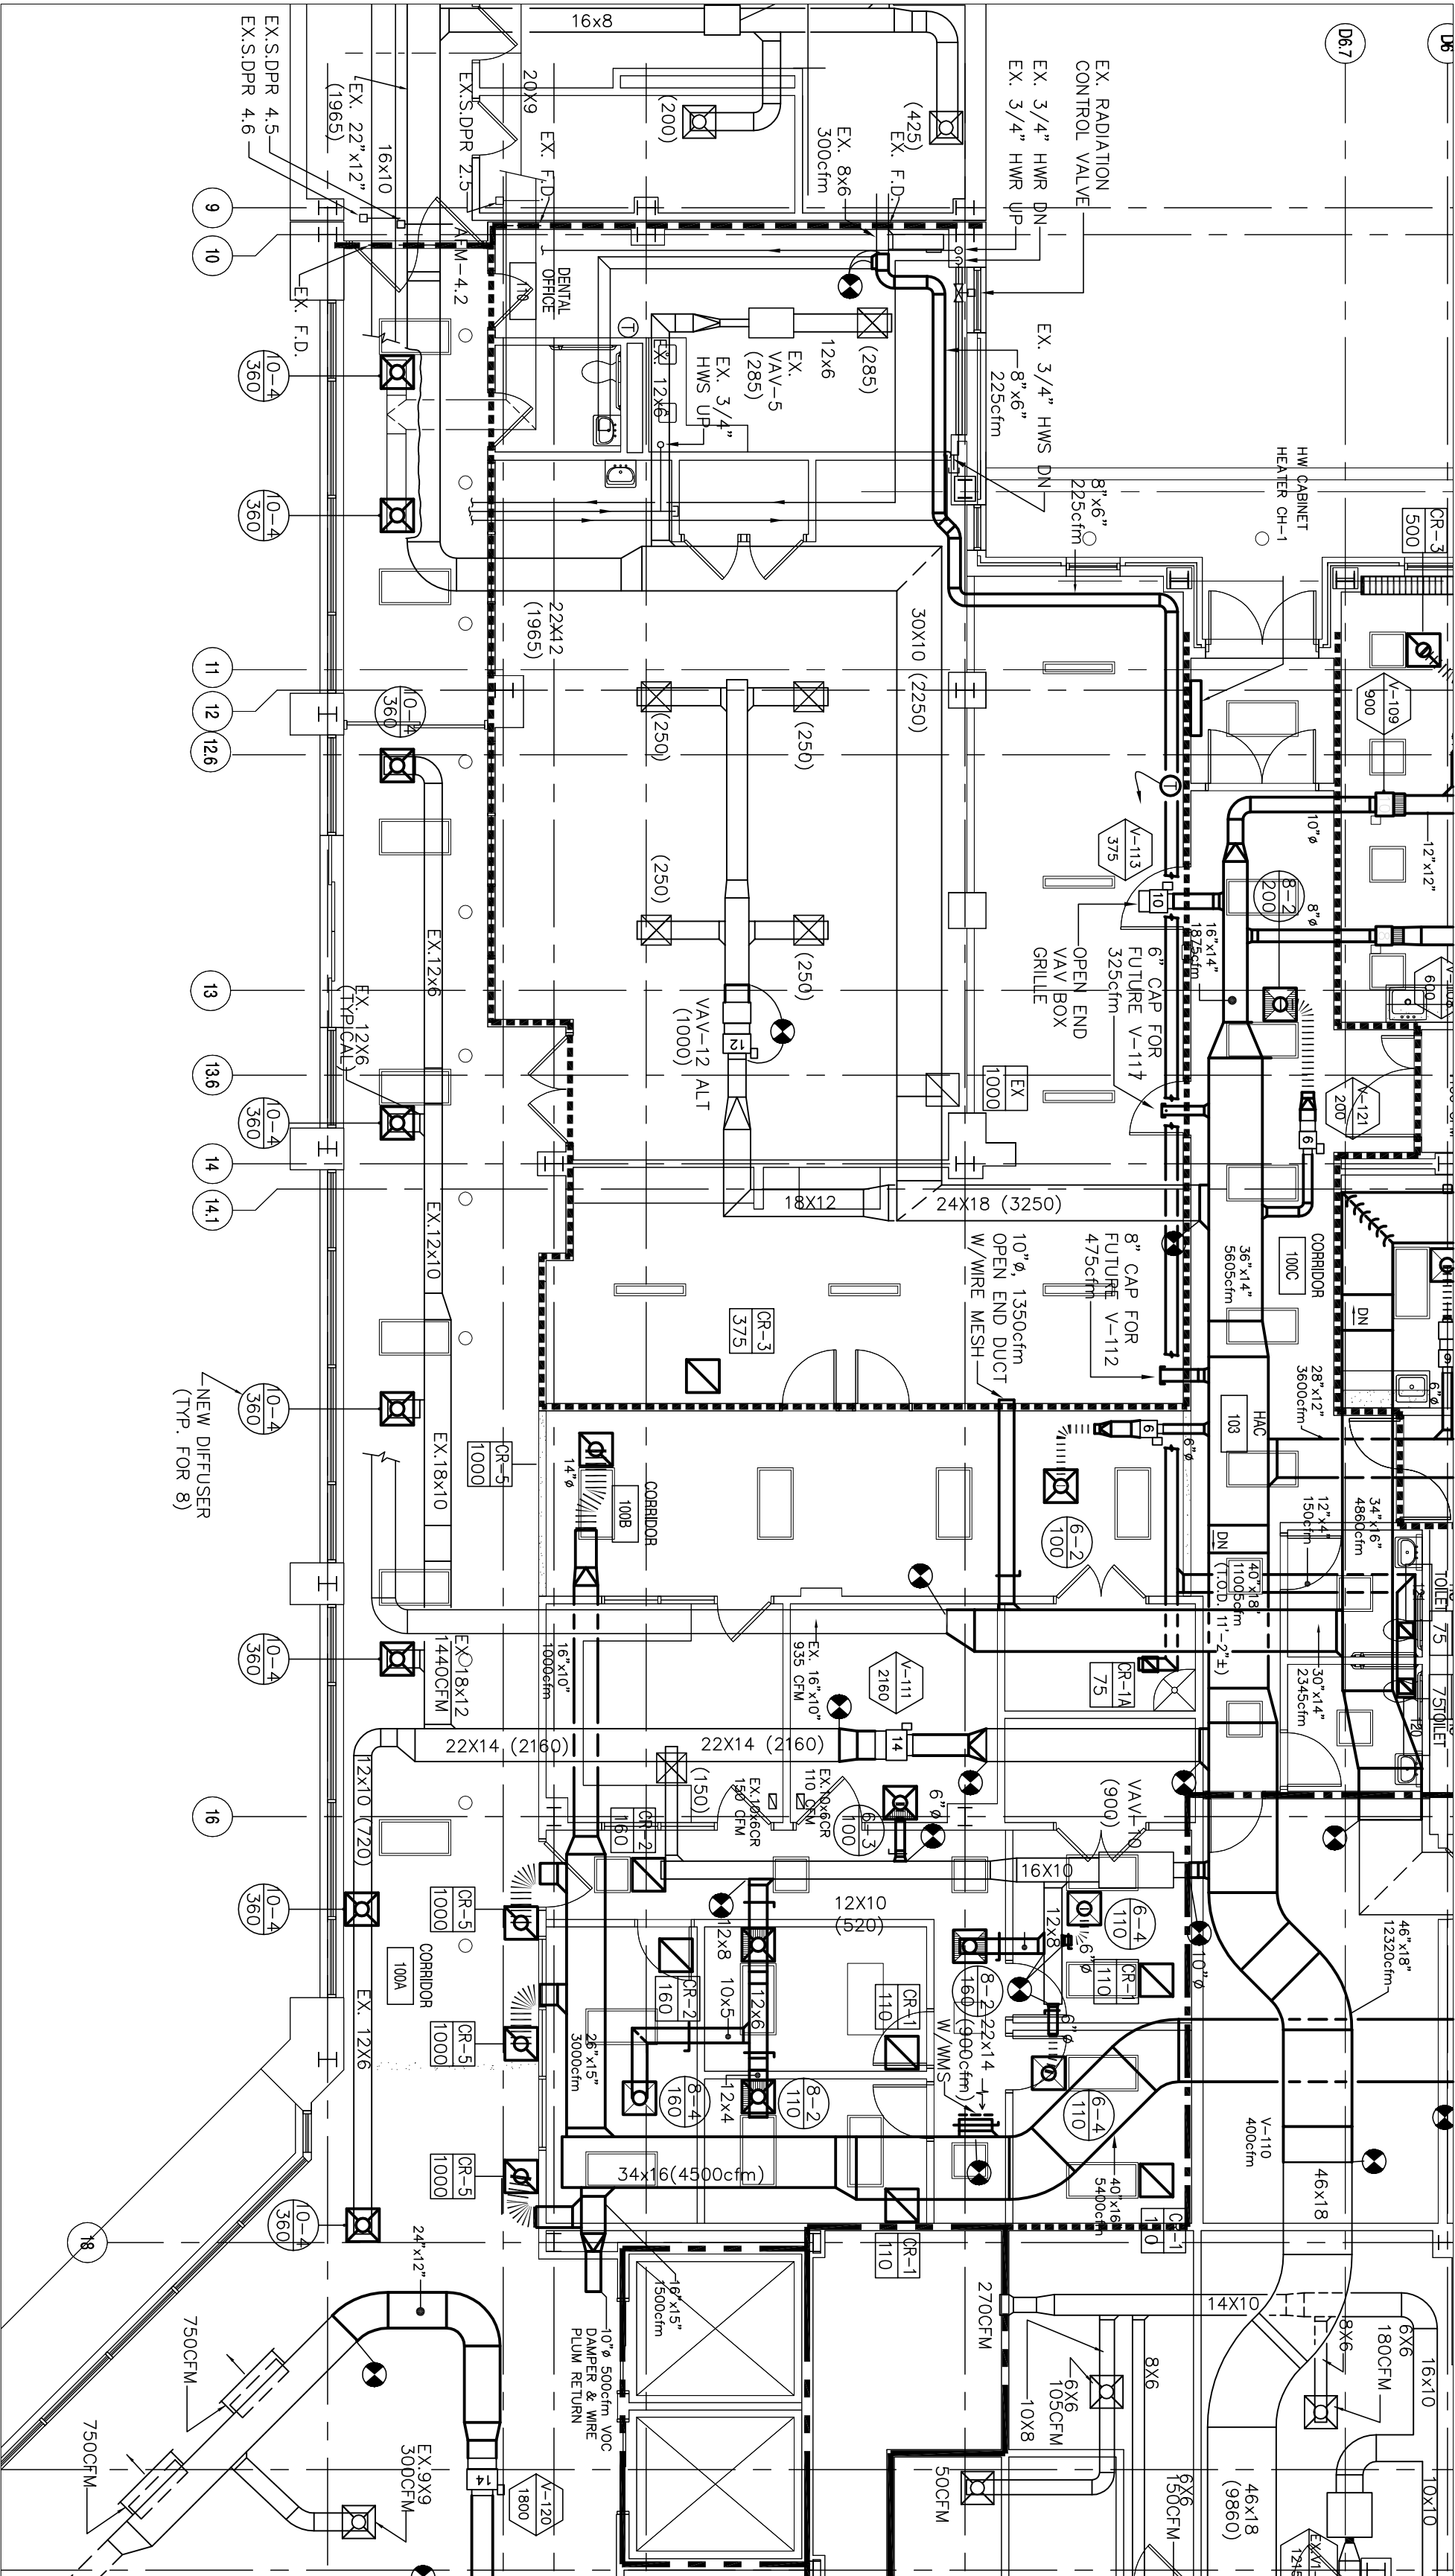

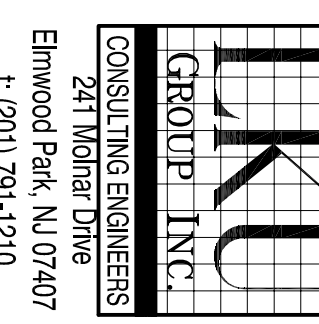


1ST FLOOR ALTERNATE NO.8

1/8" = 1'-0"

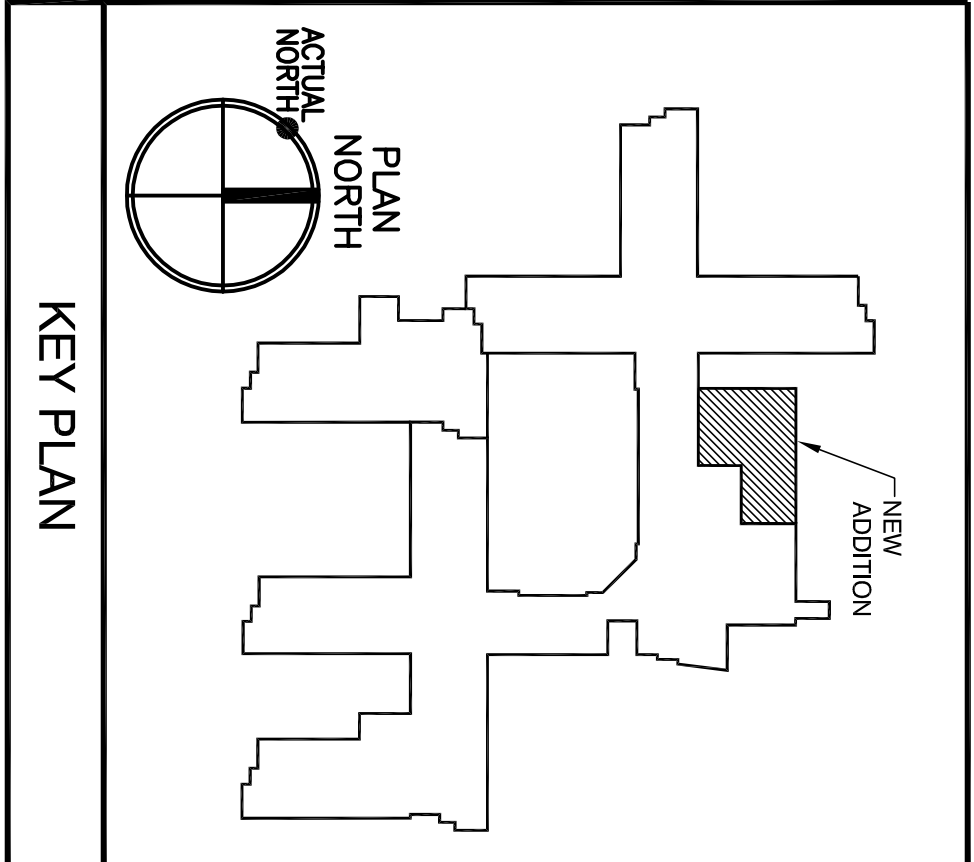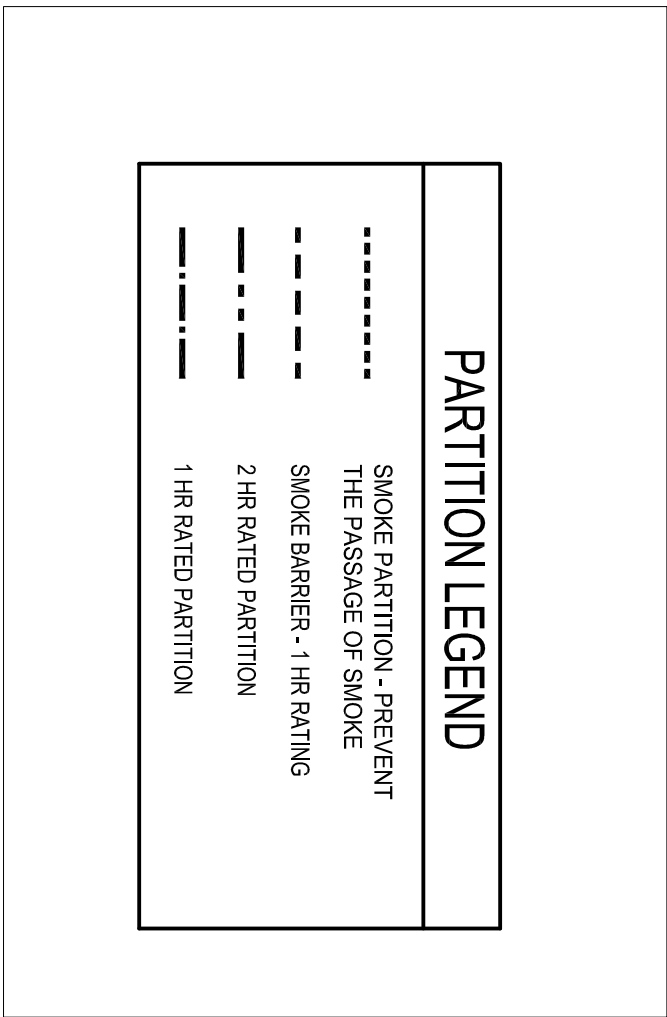

4/19/13

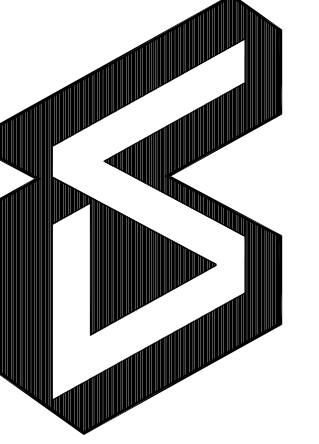Revisions		Date	
<div><div></div><div></div></div> <div>Department of Veterans Affairs New Jersey Health Care System 151 Knollcroft Road Lyons, New Jersey 07939</div> <div></div> <div>Architecture Planning Interiors 824 Cherry Street Phila., PA 19107 (215) 625-2600</div> <div>Philis & Bange Associates, LLC 4220 Main Street Philadelphia, PA 19127 t: (215) 598-5900 f: (215) 598-5900</div> <div></div> <div><div>CONSULTING ENGINEERS 241 WOODRIDGE DRIVE ELMHURST PARK, NJ 07040 t: (201) 751-1210 f: (201) 284-4950 Engineer NJ NO. 28343</div><div>CHRODDE INC. 241 WOODRIDGE DRIVE ELMHURST PARK, NJ 07040 t: (201) 751-1210 f: (201) 284-4950 Engineer NJ NO. 28343</div></div> <div><div>Drawing Title MECHANICAL: 1ST FLOOR – ALTERNATES NO. 7, 8 & 9</div><div>Project Title CLC SUPPORT SPACES VAMC - LYONS</div><div>Date 2/05/13</div><div>Project No. 1009</div></div> <div><div>Approved Chief Facilities Engineering Staff JAA</div><div>Drawn JAA</div><div>Building Number 135</div><div>Contact Number 561-CSI-136</div><div>Approved Chief Executive Officer JA</div><div>Location LYONS, NJ</div><div>Dwg. No. M-14</div><div>OF</div></div> <div>VETERANS ADMINISTRATION</div>			