

NOTE: SYSTEM DESIGNED IN COMPLIANCE WITH US NFPA '99, LATEST EDITION.



TRIPLEX DILLESS SCROLL
5HP, 200GAL. BASEMOUNT
DUPLEX DESICCANT

MST1505

vhapalfalcod

MSQ1505_L1 (3).pdf
03/23/13 07:45 AM


XEROX®

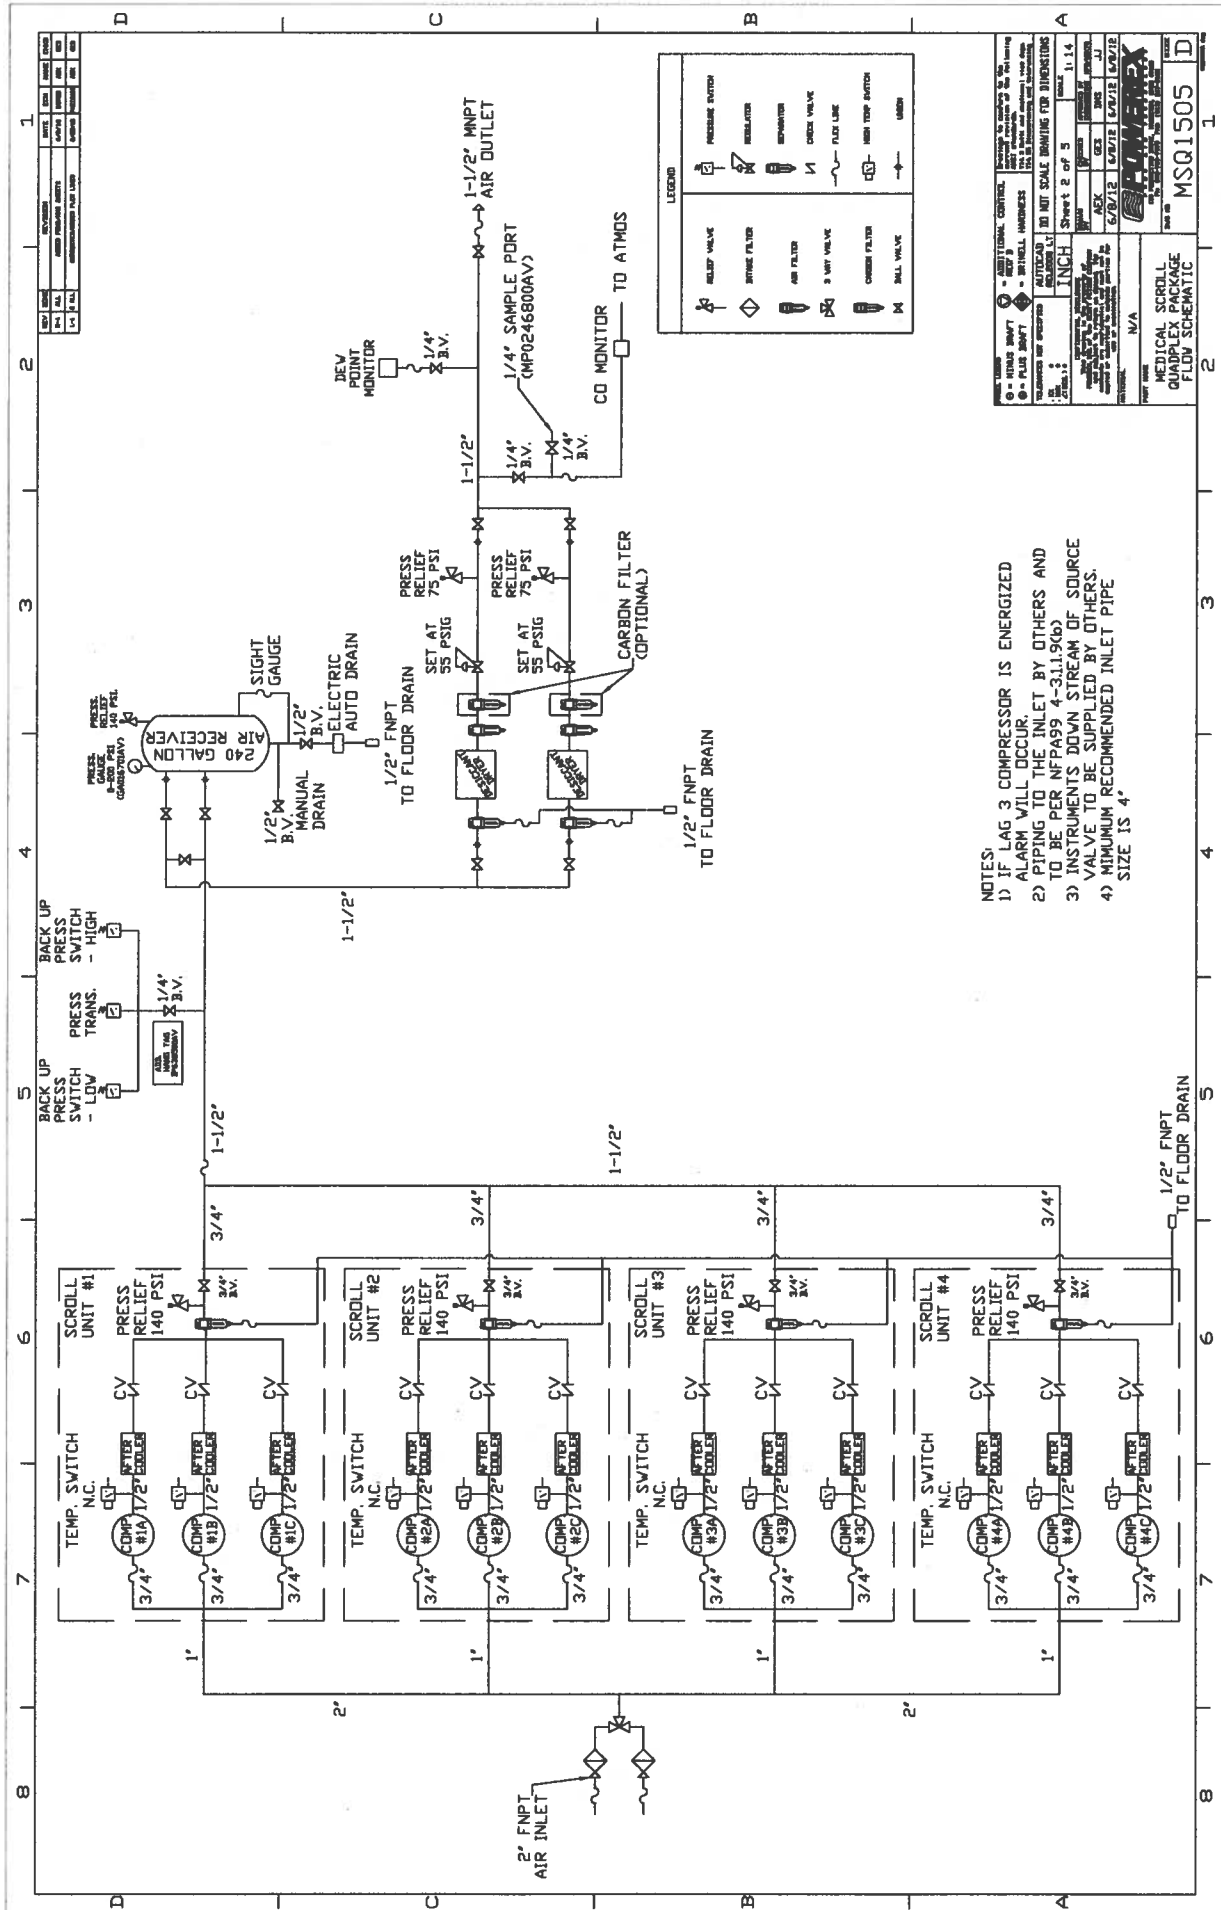



PROJECT MEDICAL SCROLL QUADPLEX PACKAGE FLOW SCHEMATIC		MSQ1505	
--	--	----------------	--

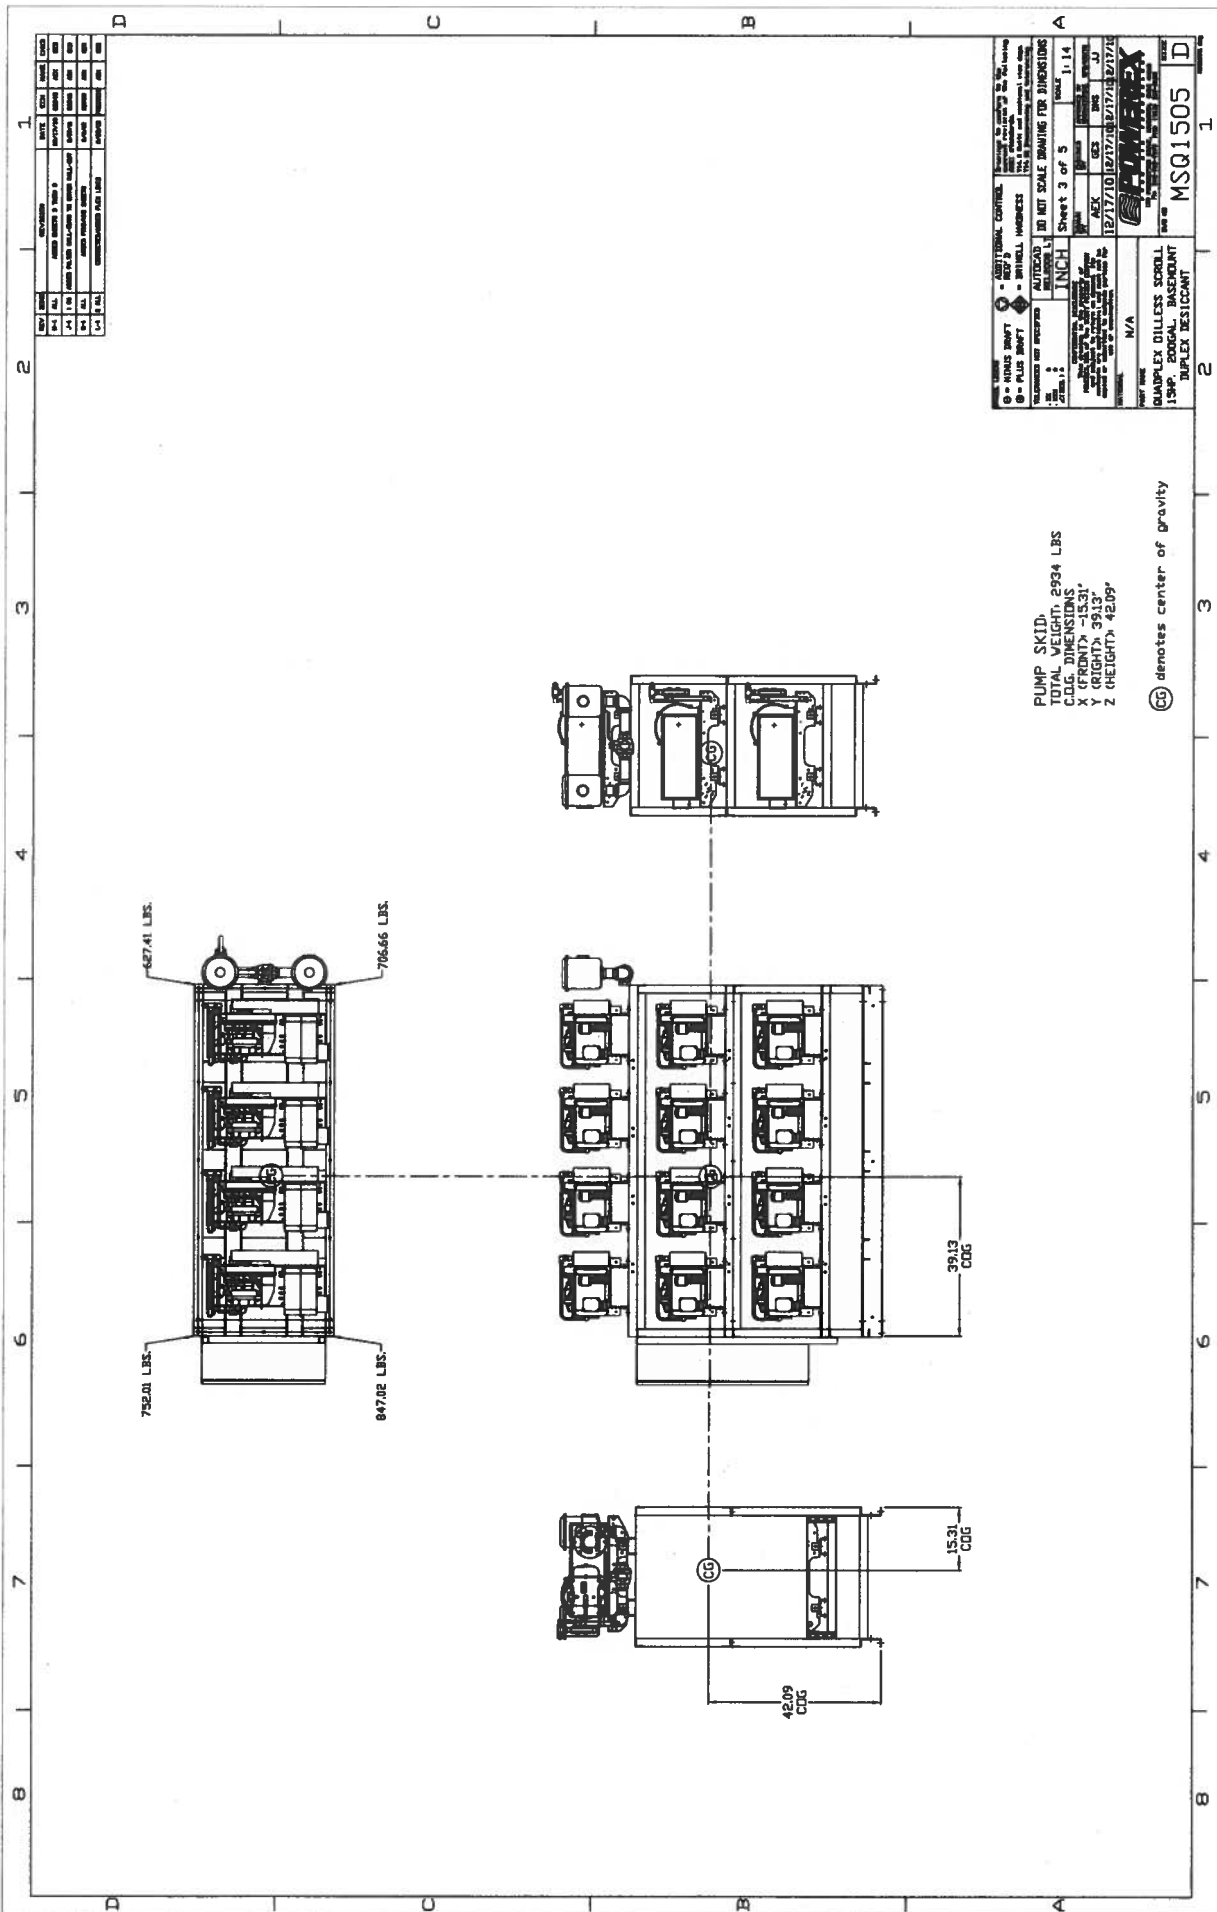

---	--	--	--

vhapalfalcod

MST1005_K1 (2).pdf
03/23/13 07:45 AM

XEROX®

[illegible]

[illegible]

[illegible]