




- 9 BM. TO BM. MOMENT CONN.  
N.T.S.



1. SEE BEAM TO COLUMN MOMENT CONNECTION FOR INFORMATION NOT SHOWN.
2. AESS AS REQUIRED PER GENERAL NOTES.
3. NOTED  ON PLAN.

BEAM TO COLUMN MOMENT  
CONNECTION AT ROOF





- NOTES:
1. NOTED ON PLAN  $\nabla$  H OR  $\nabla$  I
  2. AESS AS REQUIRED PER GENERAL NOTES.

TYP. BEAM-TO-COLUMN  
MOMENT CONNECTION

**CONSULTANTS:**

 **Degen**

**DEGENKOLB ENGINEERS**  
235 Montgomery Street, Suite 500  
San Francisco, CA 94104  
415.392.6952 *Phone*  
415.544.0782 *Fax*  
[www.degenkolb.com](http://www.degenkolb.com)  
B0584020.00

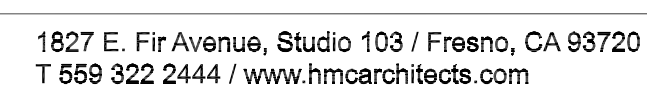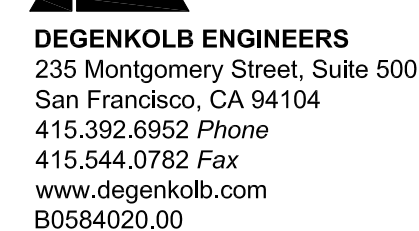

Approved: Project Director

Project Title	BUILDING 24 SEISMIC CORRECTION AND ADDITION
---------------	---

Location	VAMC FRESNO, CA
----------	-----------------

Date  
March 12, 2013

Checked
WG

Drawn	MAM/KM
-------	--------

Project Number	570-215
----------------	---------

Building Number  
24

	<b>Drawing Number</b>

SS112

Office of  
Construction  
and Facilities  
Management

