

**A**

three inches = one foot

**B**

one and one half inches = one foot

**C**

one inch = one foot

**D**

three quarters inch = one foot

**E**

one half inch = one foot

**F**

three eighths inch = one foot

**G**


one quarter inch = one foot

**H**


one eighth inch = one foot

1. FOR DECKING E, F, G PROVIDE INDENTATION AND EMBOSMENT TO DEVELOP COMPOSITE ACTION WITH SLAB.
2. VERIFY ALL DECK TYPES, DECK DEPTHS, CONCRETE THICKNESSES, AND MESH REINF. IN FIELD.


13

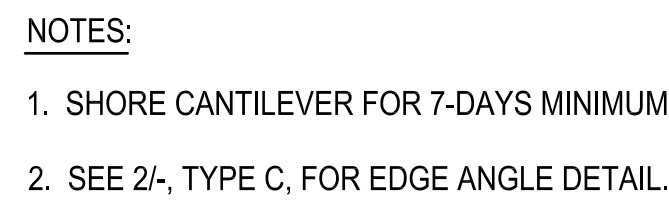

7

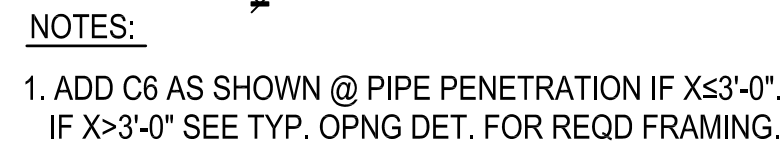


○

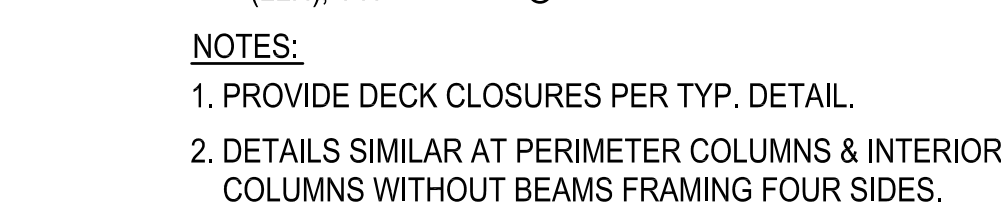


10




\_\_\_\_\_

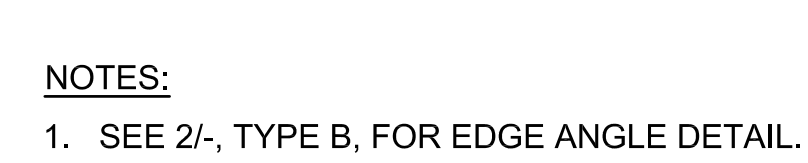

(4)

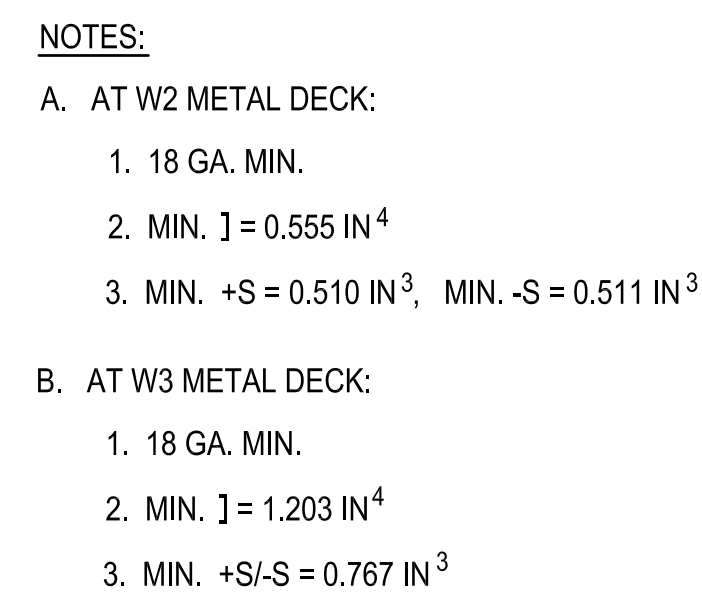

## 5

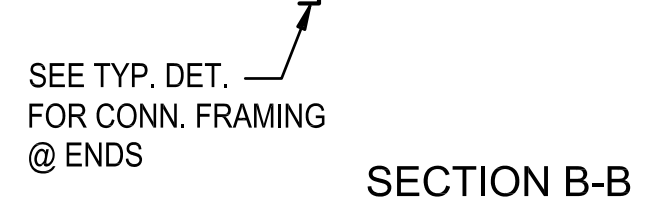

①

The image shows the logo for Degenkolb Engineers. It features a stylized triangle composed of three smaller triangles (two white, one black) to the left of the company name. The name "Degenkolb" is in a large, bold, serif font, with "ENGINEERS" in a smaller, bold, sans-serif font underneath it. Below the company name, the address "235 Montgomery Street, Suite 500" is listed, followed by "San Francisco, CA 94104". The phone number "415.392.6952" is given for both "Phone" and "Fax". The website "www.degenkolb.com" is also provided. At the bottom, the number "B0584020.00" is displayed.

ARCHITECT/ENGINEERS:

---


**HMC** Architects

1637 E. Fir Avenue, Studio 103 / Fresno, CA 93720  
T 559 322 2444 / [www.hmcarchitects.com](http://www.hmcarchitects.com)

A circular professional seal for the State of California. The outer ring contains the text "LICENSED ARCHITECT/ENGINEER" at the top and "STATE OF CALIFORNIA" at the bottom, separated by two stars. The center of the seal features a signature, the license number "No. C-24997", and the expiration date "EXPI. 07-31-15".

Project Title		
BUILDING 24 SEISMIC CORRECTION AND ADDITION		
Location		
VAMC FRESNO, CA		
Date	Checked	Drawn
March 12, 2013	WG	MAM/KM

**Office of  
Construction  
and Facilities  
Management**

 **Department of  
Veterans Affairs**