




13 LEG ANCHORAGE FOR FLOOR MOUNTED EQUIPMENT
N.T.S.

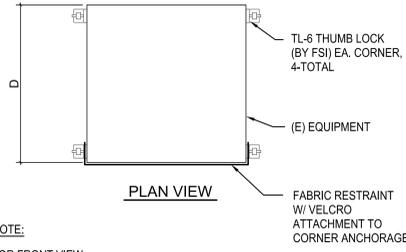


10 WITH-LEGS COUNTER MOUNTED EQUIPMENT ANCHORAGE
N.T.S.

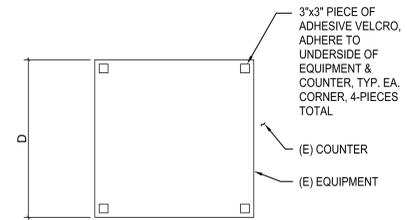


7 LEG LESS COUNTER MOUNTED EQUIPMENT ANCHORAGE
N.T.S.

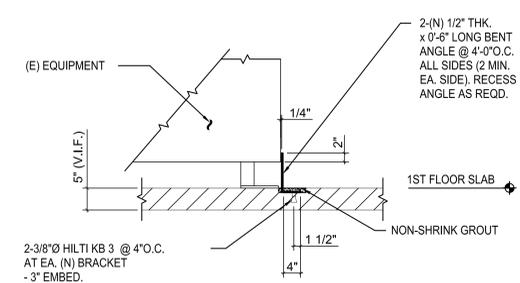


4 (N) BASE SNUBBER DETAIL
N.T.S.

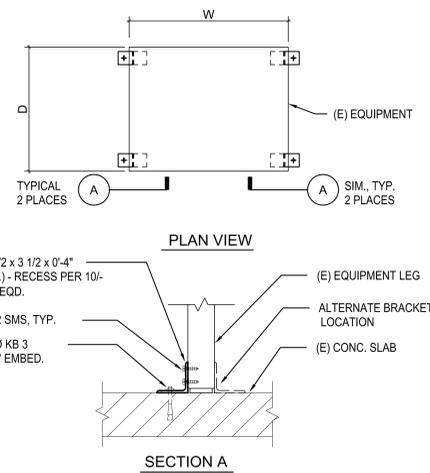


1 LEG ANCHORAGE FOR FLOOR MOUNTED EQUIPMENT
N.T.S.

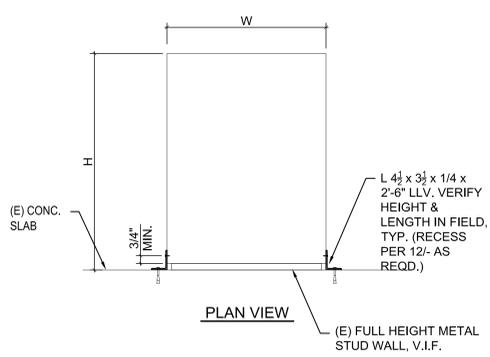


11 GAS BOTTLE ANCHORAGE (WALL)
N.T.S.

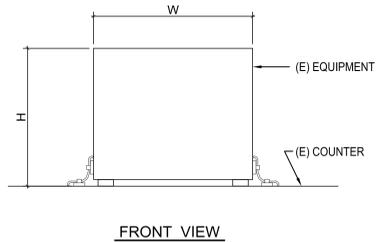


5 EQUIPMENT WALL ANCHORAGE - WITH METAL TOP
N.T.S.

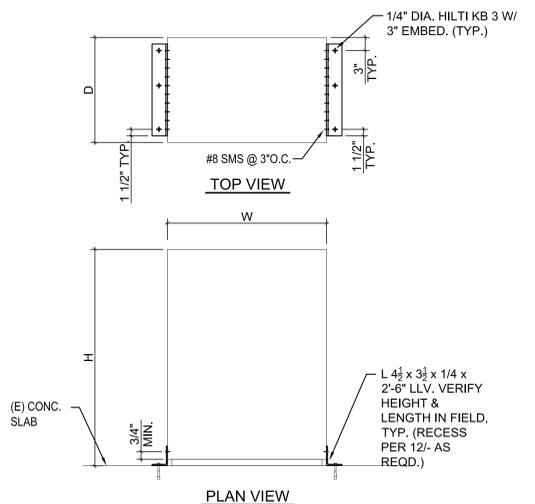


2 LARGE FREE-STANDING EQUIPMENT FLOOR ANCHORAGE
N.T.S.

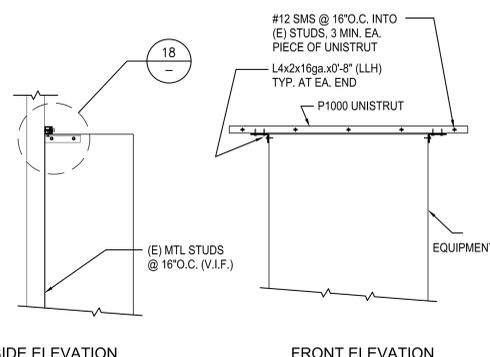


12 EQUIPMENT WALL ANCHORAGE - NO METAL TOP
N.T.S.

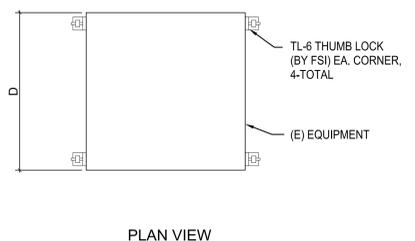

9 WITH-LEGS COUNTER MOUNTED EQUIPMENT ANCHORAGE
N.T.S.

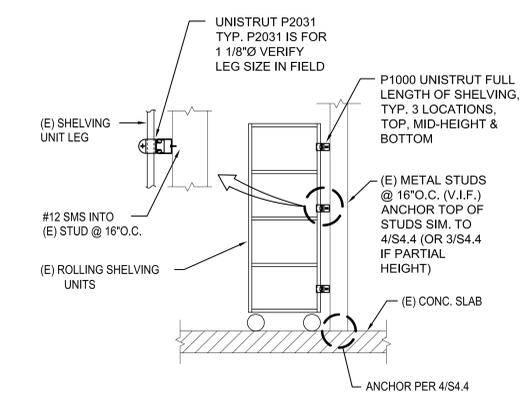

6 ROLLING SHELVING UNIT WALL ANCHORAGE
N.T.S.

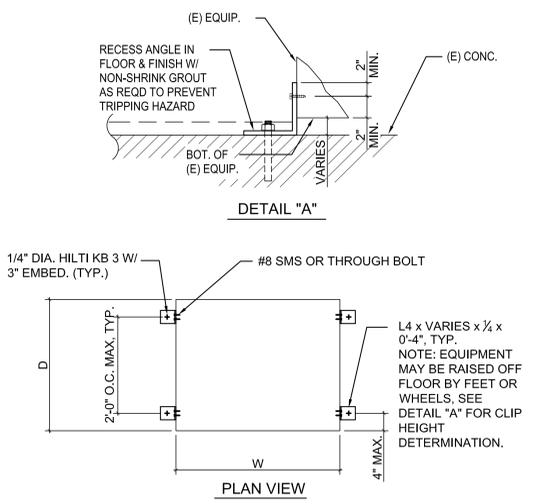


3 TYPICAL ANCHORAGE FOR EQUIPMENT ON FLOOR
N.T.S.

NO.	REVISIONS	DATE
1		
2		

CONSULTANTS:

Degenkolb
DEGENKOLB ENGINEERS
235 Montgomery Street, Suite 500
San Francisco, CA 94104
415.392.6952 Phone
415.544.0792 Fax
www.degenkolb.com
80584020.00

7/25/13
7/22/13

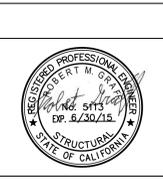

ARCHITECT/ENGINEERS:

HMC Architects
1827 E. Fir Avenue, Studio 103 / Fresno, CA 93720
T 559 322 2444 / www.hmcarchitects.com

Licensed Architect
No. C-24897
REV. 07-31-13
STATE OF CALIFORNIA

Drawing Title
NON-STRUCTURAL TYPICAL ANCHORAGE DETAILS

Approved Project Director

Project Title
BUILDING 24 SEISMIC CORRECTION AND ADDITION

Location
VAMC FRESNO, CA

Date
March 12, 2013

Checked
WG

Drawn
MAM/KM

Project Number
570-215

Building Number
24

Drawing Number
SS541
Dwg. 33 of 176

Office of Construction and Facilities Management

Department of Veterans Affairs