

GENERAL NOTE:

1. EXISTING DOOR HARDWARE TO BE REMOVED & DISPOSED OF ON DOORS TO REMAIN AND RECEIVE NEW HARDWARE AS SCHEDULED.

DEMOLITION FLOOR PLAN LEGEND

EXTENT OF FLOOR FINISH DEMOLITION. SEE KEYNOTES FOR FLOORING TYPE


SECOND FLOOR PLAN - DEMOLITION KEYNOTES

- 1 REMOVE DOOR. FRAME TO REMAIN.
- 2 NOT USED
- 3 REMOVE (E) WINDOWS. TYPICAL ALL EXTERIOR WINDOWS THIS FLOOR (WINDOWS TO REMAIN & PROVIDE SOLAR CONTROL FILM IN DEDUCTIVE ALTERNATE NO. 2)
- 4 REMOVE (E) METAL TOILET PARTITION, TYPICAL.
- 5 REMOVE (E) LOW CONCRETE WALL.
- 6 REMOVE FINISH TO EXPOSE (E) COLUMN. REFER TO STRUCTURAL DRAWINGS FOR REQUIRED STRUCTURAL WORK.
- 7 REMOVE DOOR AND FRAME.
- 8 NOT USED
- 9 REMOVE (E) WINDOW.
- 10 REMOVE (E) INTERIOR WALL FINISH FROM FLOOR TO BOTTOM OF DECK. FURRING AND INSULATION TO REMAIN. TYPICAL AT ALL EXTERIOR WALLS.
- 11 (E) WORKSTATION. OWNER TO REMOVE.
- 12 REMOVE (E) TOILET FIXTURE, REFER TO PLUMBING DRAWINGS.
- 13 REMOVE (E) DRINKING FOUNTAIN. REFER TO PLUMBING DRAWINGS.
- 14 REMOVE (E) CERAMIC FLOOR TILE AND WAINSCOT
- 15 REMOVE (E) TOILET ROOM ACCESSORIES
- 16 REMOVE (E) WALL, SHOWN DASHED.
- 17 REMOVE (1) LAYER OF (E) VINYL COVERED GYPSUM BOARD.
- 18 REMOVE (1) LAYER OF (E) PAINTED SOUND BOARD.
- 19 NOT USED
- 20 REMOVE (E) CARPET
- 21 REMOVE (E) VCT TILES.
- 22 (E) TRANSOM WINDOW TO REMAIN.
- 23 REMOVE AND PROTECT FROM DAMAGE (E) WALL MOUNTED EQUIPMENT, ELECTRICAL DEVICES, SHELVES, ETC., TYPICAL @ ALL WALLS RECEIVING NEW FINISHES. REINSTALL IN SAME LOCATION AFTER NEW FINISH WORK IS COMPLETE.
- 24 (E) SUNSCREEN TO REMAIN, U.N.O. REMOVE DEBRIS AND CLEAN VIA POWER WASH.
- 25 NOT USED
- 26 REMOVE (E) SUNSCREEN. (EXISTING SUNSCREEN TO REMAIN AT DEDUCTIVE ALTERNATE NO. 5)
- 27 REMOVE PORTION OF (E) SUNSCREEN SHOWN DASHED.
- 28 REMOVE (E) WALL FINISH TO EXPOSE (E) STUDS, TYPICAL AT ALL INTERIOR WALLS IN THIS ROOM.
- 29 REMOVE (E) SINK CABINET. SALVAGE PLUMBING FOR REUSE.

1 DEMOLITION SECOND FLOOR PLAN
1/8" = 1'-0"

Revisions	Date
1	07/22/13
2	07/25/13

CONSULTANTS:

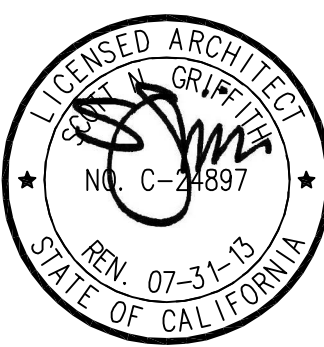

ARCHITECT/ENGINEERS:

HMC Architects

1827 E. Fir Avenue, Studio 103 / Fresno, CA 93720
T 559 322 2444 / www.hmcarchitects.com

Drawing Title
DEMOLITION SECOND FLOOR PLAN

Approved Project Director

Project Title
BUILDING 24
SEISMIC CORRECTION
AND ADDITION

Location
VAMC FRESNO, CA

Date
March 12, 2013

Checked
BB

Drawn
CLO

Project Number
570-215
Building Number
24

Drawing Number

AD202
Dwg. 36 of 176

Office of
Construction
and Facilities
Management

