


✓

 EXTENT OF FLOOR FINISH DEMOLITION
SEE KEYNOTES FOR FLOORING TYPE

- ① REMOVE DOOR. FRAME TO REMAIN.
- ② REMOVE (E) SUNSCREEN.
- ③ REMOVE (E) WINDOWS, TYPICAL ALL EXTERIOR WINDOWS THIS FLOOR. (WINDOWS TO REMAIN & PROVIDE SOLAR CONTROL FILM IN DEDUCTIVE ALTERNATE NO. 2)
- ④ REMOVE (E) METAL TOILET PARTITION, TYPICAL.
- ⑤ REMOVE (E) LOW CONCRETE WALL.
- ⑥ REMOVE FINISH TO EXPOSE (E) COLUMN. REFER TO STRUCTURAL DRAWINGS FOR REQUIRED STRUCTURAL WORK.
- ⑦ REMOVE DOOR AND FRAME.
- ⑧ REMOVE (E) WALL.
- ⑨ REMOVE (E) WINDOW.
- ⑩ REMOVE (E) CONCRETE PARAPET. REFER TO STRUCTURAL DRAWINGS FOR ADDITIONAL INFO.
- ⑪ REMOVE (E) METAL STUD PARTLET.
- ⑫ REMOVE (E) ROOFING AND INSULATION IN AREA OF NEW 3RD FLOOR ADDITION
- ⑬ REMOVE (E) ROOF DRAIN, TYPICAL. REFER TO PLUMBING DRAWINGS.
- ⑭ REMOVE (E) SATELLITE DISH AND FRAME. RETURN TO OWNER IN SAME CONDITION AS FOUND
- ⑮ REMOVE (E) CAMERA AND RETURN TO OWNER.
- ⑯ REMOVE (E) LIGHT FIXTURE.
- ⑰ (E) TRANSOM WINDOW TO REMAIN.
- ⑱ REMOVE (E) INTERIOR WALL FINISH FROM FLOOR TO BOTTOM OF DECK. FURRING AND INSULATION TO REMAIN, TYPICAL AT ALL EXTERIOR WALLS.
- ⑲ REMOVE (E) TOILET FIXTURE, REFER TO PLUMBING DRAWINGS.
- ⑳ REMOVE (E) DRINKING FOUNTAIN. REFER TO PLUMBING DRAWINGS.
- ㉑ REMOVE (E) CERAMIC FLOOR TILE AND WAINSCOT.
- ㉒ REMOVE (E) TOILET ROOM ACCESSORIES.
- ㉓ REMOVE (E) CARPET.
- ㉔ REMOVE (E) VCT TILES.
- ㉕ REMOVE AND PROTECT FROM DAMAGE (E) WALL MOUNTED EQUIPMENT, ELECTRICAL DEVICES, SHELVES, ETC., TYPICAL @ ALL WALLS RECEIVING NEW FINISHES REINSTATE IN SAME LOCATION AFTER NEW FINISH WORK IS COMPLETE.
- ㉖ (E) SUNSCREEN TO REMAIN, U.N.O. REMOVE DEBRIS AND CLEAN VIA POWER WASH
- ㉗ REMOVE (E) WALL FINISH TO EXPOSE (E) STUDS, TYPICAL AT ALL INTERIOR WALLS IN THIS ROOM.
- ㉘ REMOVE (E) WALL COVERING. PREPARE WALL SURFACE TO RECEIVE NEW FINISH.

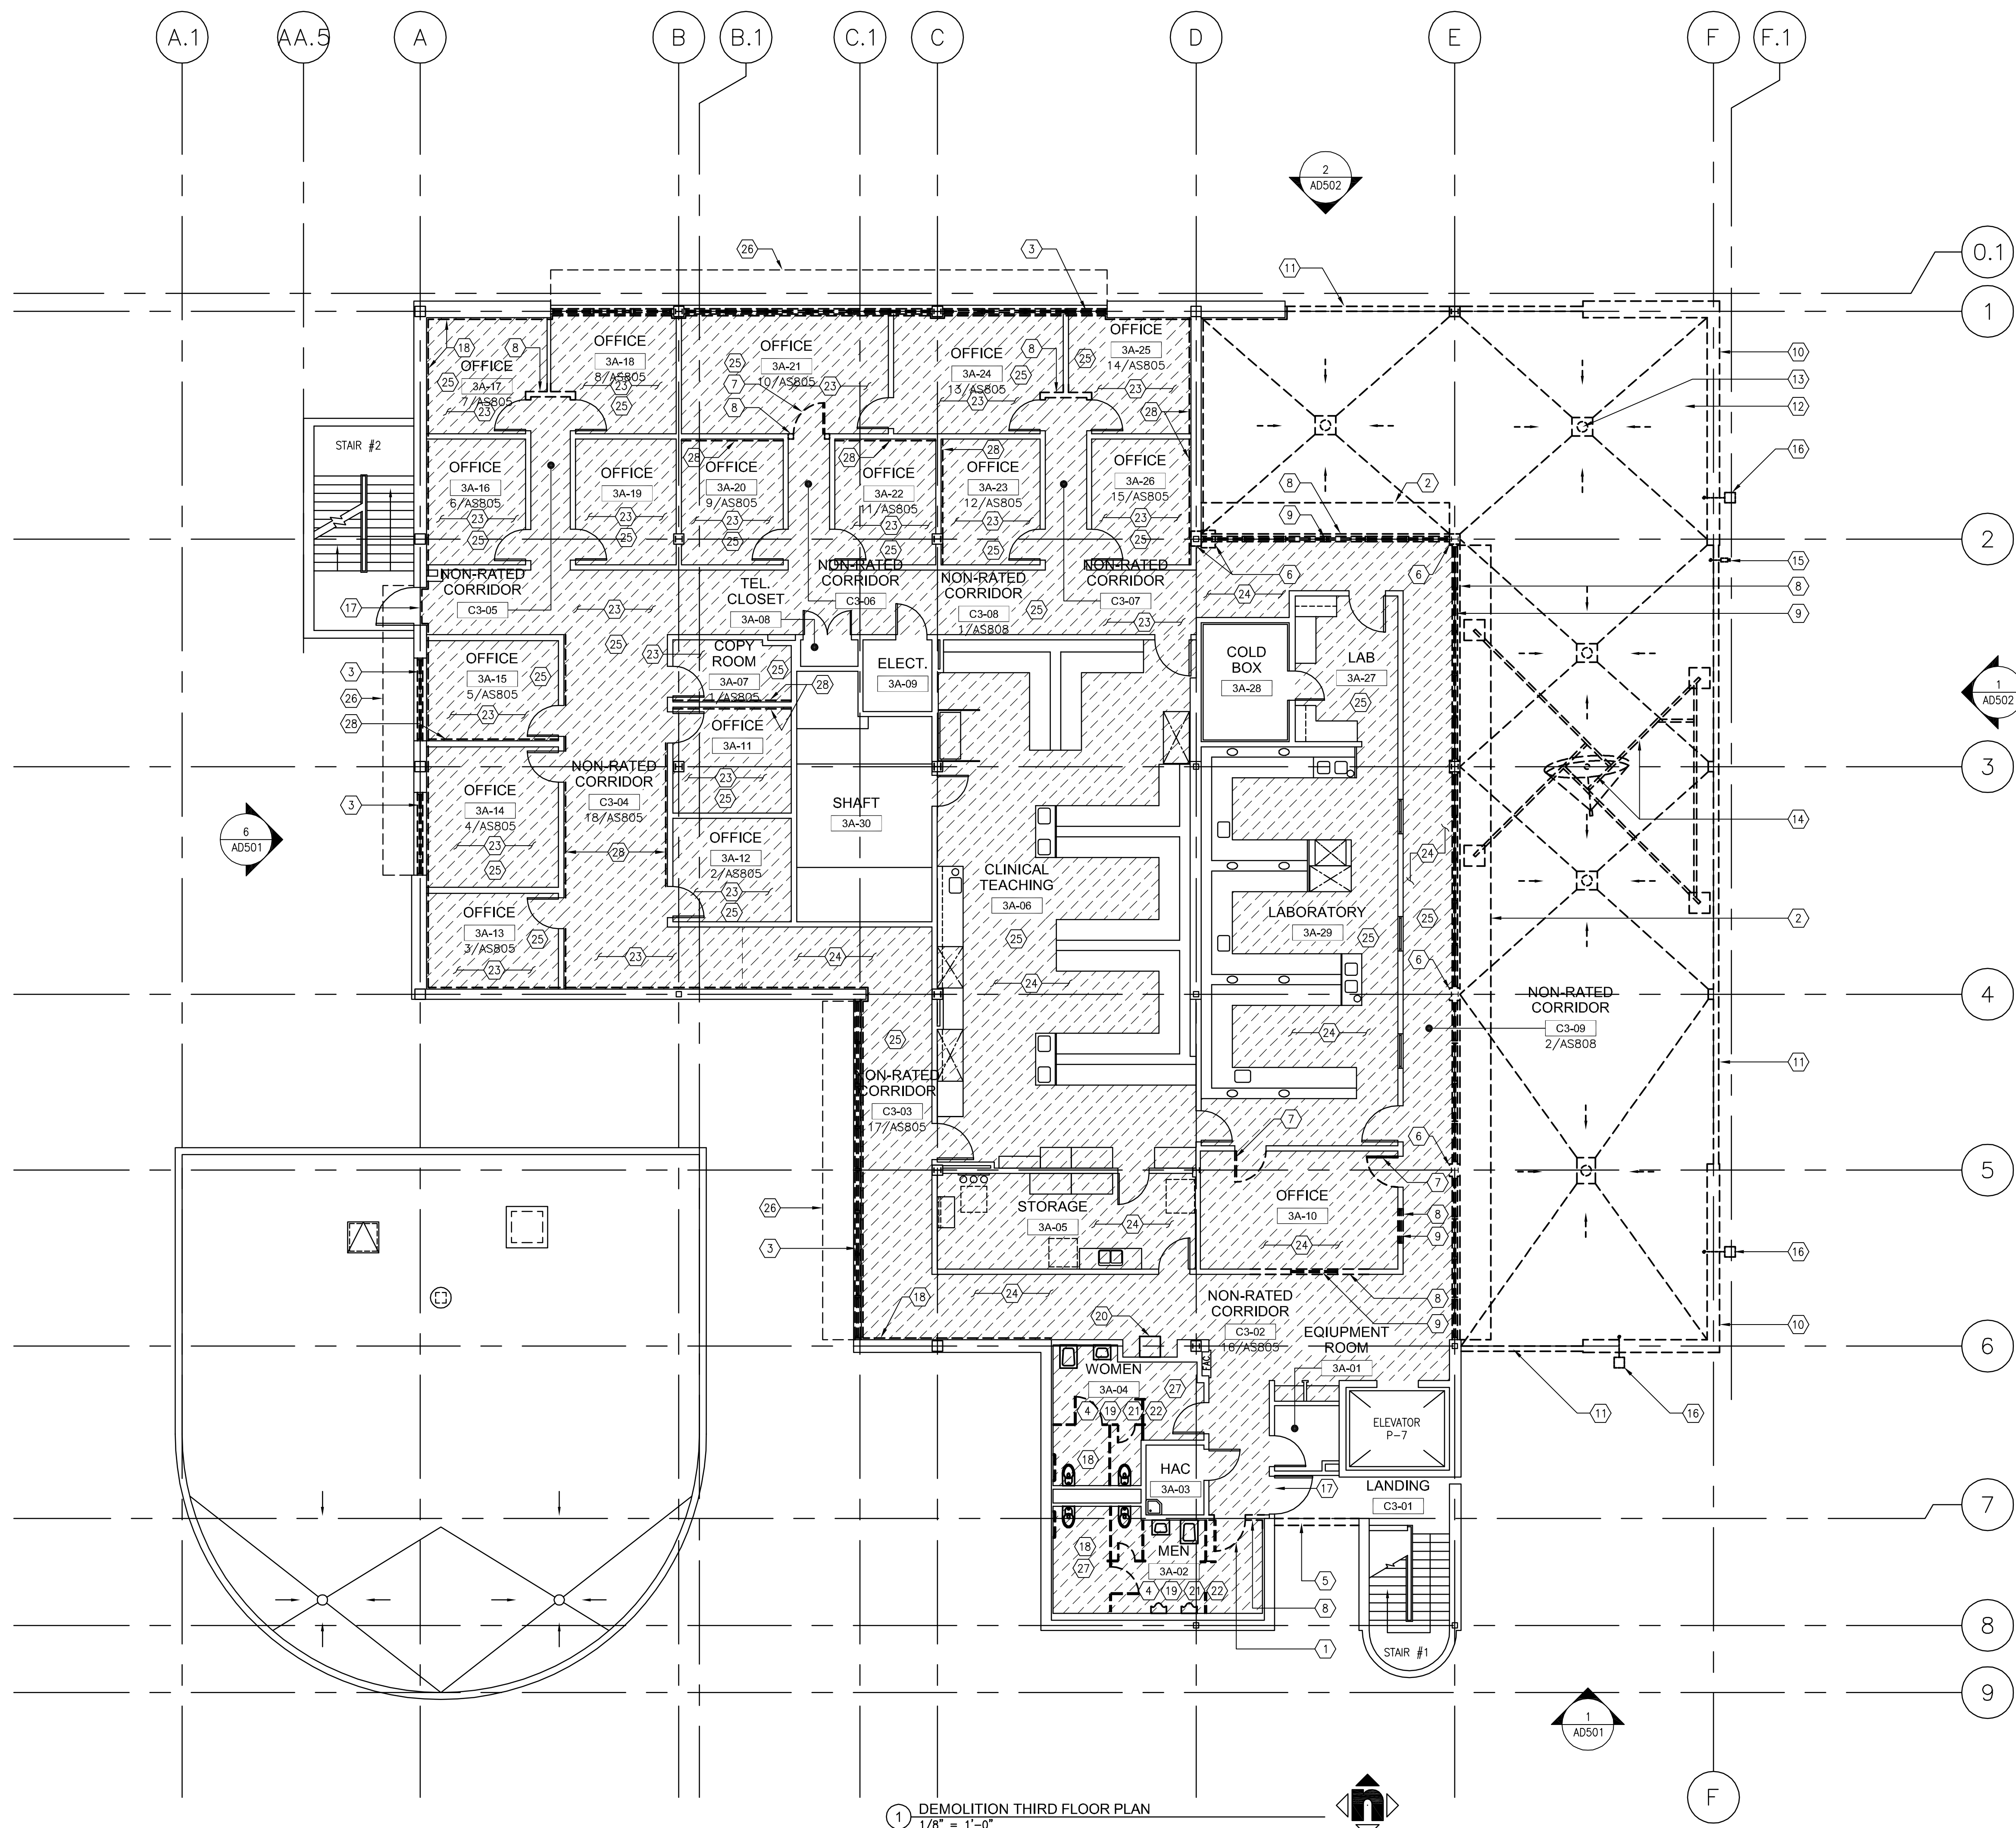

① DEMOLITION THIRD FLOOR PLAN
1/8" = 1'-0"

<div>▲</div>	07/22/13	CONSULTANTS:	<div><div><div><div><div></div><div></div><div></div><div></div><div></div><div></div><div></div><div></div><div></div><div></div><div></div><div></div><div></div><div></div><div></div><div></div><div></div><div></div><div></div><div></div><div></div><div></div><div></div><div></div><div></div><div></div><div></div><div></div><div></div><div></div><div></div><div></div><div></div><div></div><div></div><div></div><div></div><div></div><div></div><div></div><div></div><div></div><div></div><div></div><div></div><div></div><div></div><div></div><div></div><div></div><div></div><div></div><div></div><div></div><div></div><div></div><div></div><div></div><div></div><div></div><div></div><div></div><div></div><div></div><div></div><div></div><div></div><d