

ROOF PLAN LEGEND


- ROOFING AND INSULATION TYP.
- (E) ROOFING AND INSULATION TO REMAIN.

ROOF PLAN - REMODEL KEYNOTES

- METAL FRAMED SKYLIGHTS.
- ROOFING AND INSULATION TYPICAL.
- OUT DOOR UNIT ON ROOF. REFER TO MECHANICAL DRAWINGS. REFER TO DETAIL 5/AS908 FOR ROOF CURB.
- ENERGY RECOVERY VENTILATOR UNIT ON THE ROOF. REFER TO MECHANICAL DRAWINGS. REFER TO DETAIL 5/AS908 FOR ROOF CURB.
- ROOF DRAIN AND OVERFLOW DRAIN. REFER TO PLUMBING DRAWINGS. REFER TO DETAIL 5/AS902, TYP.
- CORRUGATED METAL WALL PANEL.
- PREFINISHED METAL PARAPET CAP.
- REGLET AND COUNTER FLASHING.
- EXTERIOR CEMENT PLASTER SYSTEM.
- (E) AIR HANDLER TO REMAIN.
- (E) EXHAUST FAN TO REMAIN.
- (E) TRANSFORMER TO REMAIN.
- (E) FUME HOOD EXHAUST FAN, SEE MECH. DRAWINGS.
- EXHAUST FAN, REFER TO MECHANICAL DRAWINGS, REFER TO DETAIL 5/AS908 FOR ROOF CURB.
- REPAIR BOTTOM PORTION OF PENTHOUSE WALL. MATCH (E) FINISHES. SEE KEYNOTE #14 ON SHEET AD401 FOR DEMO WORK.
- REINSTALL (E) PV PANEL IN SAME LOCATION. (TYP. OF 16 PV PANELS).

Revisions	Date
1	07/22/13
2	07/25/13
3	
4	
5	
6	
7	
8	
9	

CONSULTANTS:	

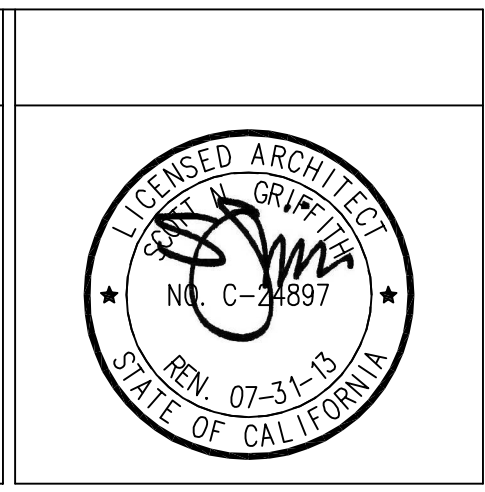

ARCHITECT/ENGINEERS:

HMC Architects

1827 E. Fir Avenue, Studio 103 / Fresno, CA 93720
T 559 322 2444 / www.hmcarchitects.com

Drawing Title	ROOF PLANS
Approved Project Director	

Project Title	BUILDING 24 SEISMIC CORRECTION AND ADDITION
Location	VAMC FRESNO, CA
Date	March 12, 2013
Checked	BB
Drawn	CLO

Project Number	570-215
Building Number	24
Drawing Number	AS401
Dwg. 53 of 176	

Office of
Construction
and Facilities
Management

Department of
Veterans Affairs