



PARTIAL THIRD FLOOR PLAN - Existing Conditions and Demolition

SCALE: 1/8" = 1'-0"

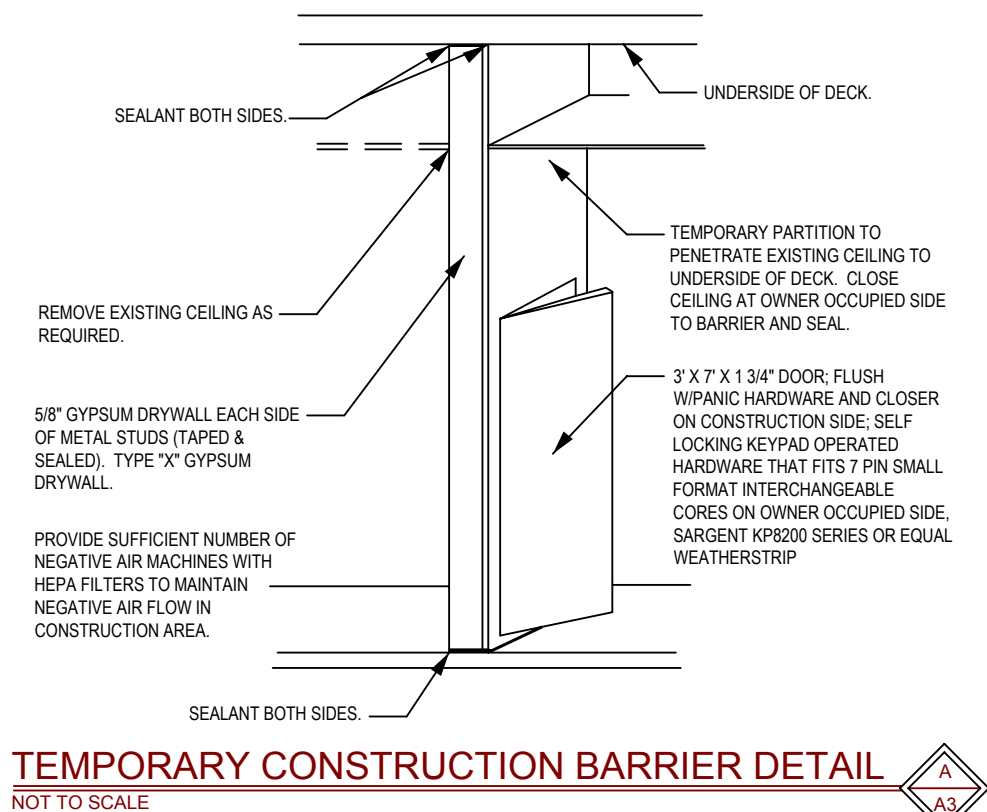

GENERAL EXISTING CONDITIONS AND DEMOLITION KEYED NOTES:

- 1 Prior to any demolition, Install Temporary Construction Barrier with Door or Poly Barrier as indicated. See Detail A/A3. Poly Barrier separating MICU/SICU to be installed on both sides of door frame. Provide brush-off area near exit door.
- 2 Remove existing sliding door/wall system and partition for Isolation Room 3A150. Refer to Plan 1/A5 for Replacement Door Layout.
- 3 Remove existing sinks near columns. Existing rough-in supply and drain piping to remain.
- 4 Remove existing Nurse Call System Console.
- 5 Remove existing Nurse Station.
- 6 Remove existing Modular Wall System.
- 7 Remove existing Nourishment Center Unit. Existing rough-in supply, drain and vent piping to remain.
- 8 Remove existing base units and countertops.
- 9 Remove any unused and/or abandoned wiring in existing nurse stations. Refer to Drawing A4 for Ceiling and Lighting Demolition.
- 10 Remove portion of existing metal stud and GWB partition to create new door opening. Refer to Drawing A5 for New Door Layout.

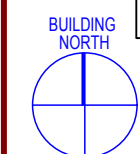

Revisions	Date	
-----------	------	--	--	