

A

B

C

D

E

F

A


B

C

D

E

F

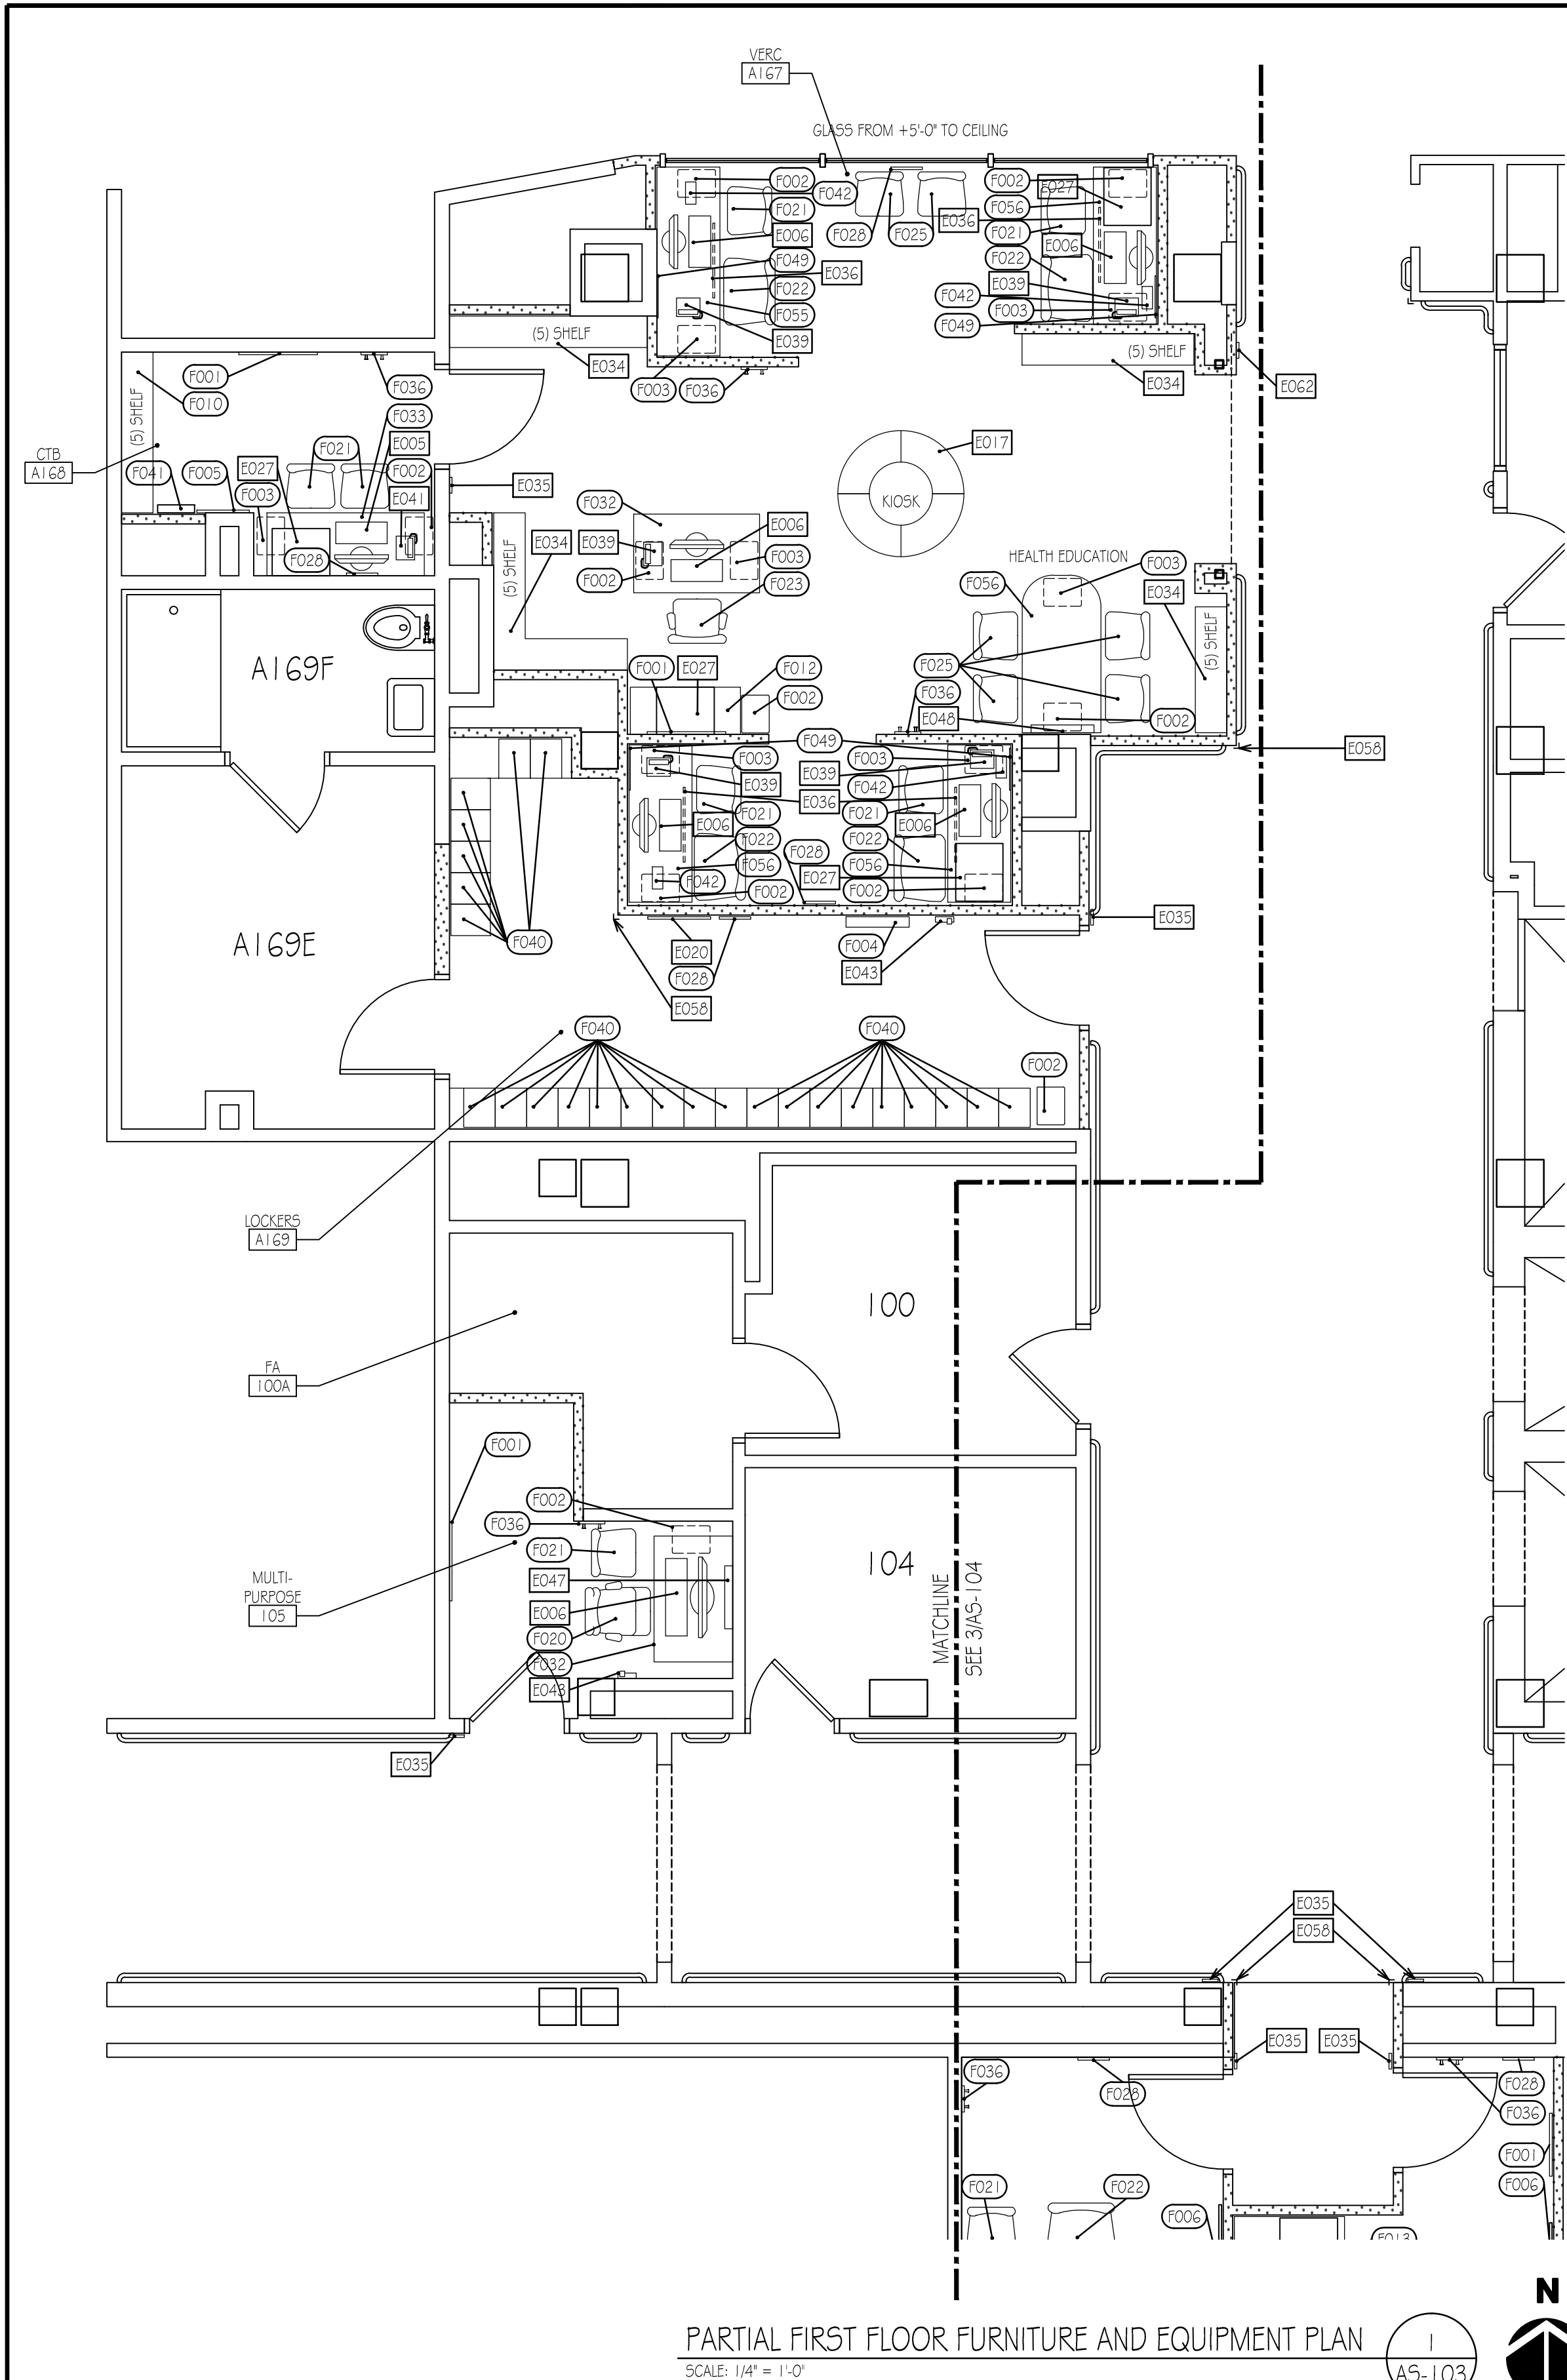




PARTIAL FIRST FLOOR FURNITURE AND EQUIPMENT PLAN
SCALE: 1/4" = 1'-0"

FURNITURE SCHEDULE						
MARK (E001)	NEW (N) OR RELOCATED (R)	ITEM	CC = CONTRACTOR FURNISHED AND INSTALLED VC = VA FURNISHED - CONTRACTOR INSTALLED VD = VA FURNISHED - FURNITURE DEALER INSTALLED VV = VA FURNISHED AND INSTALLED	MANUFACTURER	MODEL	MODEL NUMBER
F001	N	ARTWORK, DECORATIVE, WITH FRAME	VC	--	--	--
F002	N	BASKET, WASTEPAPER, RECTANGULAR 9 X 18, WASTE	VC	--	--	--
F003	N	BASKET, WASTEPAPER, RECTANGULAR 9 X 18, RECYCLING	VC	--	--	--
F004	N	BENCH, FLOOR MOUNTED, FOLDING	VC	--	--	--
F005	N	BOARD, BULLETIN, 16 X 20	CC	--	--	--
F006	N	BOARD, BULLETIN, 48 X 48	VC	--	--	--
F007	N	BOOKCASE, FULL HEIGHT	VC	--	--	--
F008	N	BRACKET, TELEVISION, WALL BACKING	CC	--	--	--
F009	N	BUCKET, MOP, WITH WRINGER, 26 QUART	VC	--	--	--
F010	N	BUILT-IN ADJUSTABLE SHELVING, 3 SHELF	VC	--	--	--
F011	N	CABINET, BASIC, PLASTIC LAMINATE	CC	--	--	--
F012	N	CABINET, LATERAL FILING, FULL HEIGHT, LOCKABLE	VC	--	--	--
F013	N	CABINET, LATERAL FILING, HALF HEIGHT, LOCKABLE	VC	--	--	--
F014	N	CABINET, LATERAL FILING, HALF HEIGHT, 18"D, 42"W, WITH COUNTERTOP	VC	--	--	--
F015	N	CABINET, LATERAL FILING, THREE QUARTER HEIGHT, LOCKABLE	VC	--	--	--
F016	N	CABINET, WALL, PLASTIC LAMINATE	CC	--	--	--
F017	N	CAN, TRASH, 44 GALLON	CC	--	--	--
F018	N	CHAIR, CONFERENCE ROOM, LOW BACK, WITH ARMS	VD	--	--	--
F019	N	CHAIR, DINING	VD	--	--	--
F020	N	CHAIR, PADDED LOUNGE, SWIVEL, ROCKING	VD	--	--	--
F021	N	CHAIR, SIDE, WITHOUT ARMS	VD	--	--	--
F022	N	CHAIR, SIDE, WITHOUT ARMS, BARBATIC	VD	--	--	--
F023	N	CHAIR, SWIVEL, HIGH BACK, WITH ARMS	VD	--	--	--
F024	N	CHAIR, SWIVEL, LOW BACK, WITH ARMS	VD	--	--	--
F025	N	CHAIR, SWIVEL, LOW BACK, WITHOUT ARMS	VD	--	--	--
F026	N	CHAIR, WAITING ROOM, SINGLE, BARBATIC	VD	--	--	--
F027	N	CHAIR, WAITING ROOM, SINGLE, BARBATIC	VD	--	--	--
F028	N	CLOCKS, 12" ROUND, BATTERY	CC	--	--	--
F029	N	COUNTERTOP, PLASTIC LAMINATE	CC	--	--	--
F030	N	CRENZIA, 72"	VC	--	--	--
F031	N	DESK, 36"	VD	--	--	--
F032	N	DESK, 48"	VD	--	--	--
F033	N	DESK, DOUBLE PEDESTAL (60X30)	VD	--	--	--
F034	N	DESK, SINGLE PEDESTAL (60X30)	VD	--	--	--
F035	N	DRY MARKER BOARD, 48 X 48	VC	--	--	--
F036	N	HOCK, GARMENT, DOUBLE, SS, SURFACE MOUNTED	CC	--	--	--
F037	N	HAMPER, LINEN, MOBILE, WITH LID	CC	--	--	--
F038	N	LAMP, TABLE, WITH SHADE	VC	--	--	--
F039	N	LATERAL FILE, 2 DRAWER WITH COUNTERTOP	VC	--	--	--
F040	N	LOOKER, 2 PERSON, DOUBLE TIER	VC	--	--	--
F041	N	PAMPHLET DISPLAY, WALL MOUNTED, 3 - 4 SLOTS	VC	--	--	--
F042	N	PAMPHLET DISPLAY, COUNTER TOP, 3 - 4 SLOTS	VC	--	--	--
F043	N	RACK, MAGAZINE, WALL MOUNTED	CC	--	--	--
F044	N	RACK, PAMPHLET, WALL MOUNTED	CC	--	--	--
F045	N	TABLE, CONFERENCE, 108 X 54	VC	--	--	--
F046	N	TABLE, DINING, RECTANGULAR	VC	--	--	--
F047	N	TABLE, EXAMINATION/TREATMENT, WITH CABINET	VC	--	--	--
F048	N	TABLE, OCCASIONAL, 30X30	VC	--	--	--
F049	N	TACK BOARD, 16X20	VC	--	--	--
F050	N	TACK BOARD, 18X24	VC	--	--	--
F051	N	TACK BOARD, 48 X 48, 1/2 DRY MARKER, 1/2 TACK	VC	--	--	--
F052	N	TACK BOARD, BETWEEN DESK AND UPPER STORAGE	VC	--	--	--
F053	N	TACK BOARD, BETWEEN TACK BOARD AND UPPER, 1/2 DRY MARKER, 1/2 TACK	VC	--	--	--
F054	N	TRACK CURTAIN	VC	--	--	--
F055	N	WORKSTATION, DESK 72X30	VC	--	--	--
F056	N	WORKSTATION, DESK 60X30	VC	--	--	--
F057	N	WORKSTATION, L SHAPED, 78 X 72, WITH FILE STORAGE, WALL UPPER STORAGE UNIT, LOCKABLE	VC	--	--	--
F058	N	WORKSTATION, RETRACTABLE, COMPUTER, WALL MOUNTED	VC	--	--	--
F059	N	STOOL, SELF ADJUSTING	VC	--	--	--

ROOM AND HATFINDING INTERIOR SIGNAGE.
NOTE: ALL INTERIOR SIGNAGE SHALL BE PROVIDED BY AND INSTALLED BY THE CONTRACTOR. FOLLOW VA SIGNAGE GUIDELINES FOR LOCATIONS, HEIGHTS, AND REQUIREMENTS.

EQUIPMENT SCHEDULE						
MARK (E001)	NEW (N) OR RELOCATED (R)	ITEM	CC = CONTRACTOR FURNISHED AND INSTALLED VC = VA FURNISHED - CONTRACTOR INSTALLED VD = VA FURNISHED - FURNITURE DEALER INSTALLED VV = VA FURNISHED AND INSTALLED	MANUFACTURER	MODEL	MODEL NUMBER
E001	N	CART, EMERGENCY, MOBILE, 66 X 52 X 22	VC	MDMARK	RITTER	222
E002	N	CART, GENERAL STORAGE, MOBILE, 48" X 32" X 22"	VC	WELCH ALLYN	76720	--
E003	N	CART, JANITORS	CC	--	--	--
E004	N	CLEANER, CARPET / FLOOR VACUUM, PORTABLE	VC	WELCH ALLYN	7670-01	--
E005	N	COMPUTER, MICROPROCESSOR, W/FLAT PANEL MONITOR WITH CAMERA, KEYBOARD	VC	WELCH ALLYN	52401	--
E006	N	COMPUTER, MICROPROCESSOR, W/FLAT PANEL MONITOR, KEYBOARD	VC	IVAC	TEMP PLUS II	--
E007	N	DISPENSER, PAPER TOWEL, SS, SURFACE MOUNTED, 1" C. FOLD, KIMBERLY CLARK	CC	--	CPU	--
E008	N	DISPENSER, SANITARY NAPKIN, SS, SURFACE MOUNTED	VC	--	MONITOR	--
E009	N	DISPENSER, SOAP, DISPOSABLE	VC	--	--	--
E010	R	DISPENSER, LOTION, DISPOSABLE	VC	ARJO	MAN SKY 600	--
E011	N	DISPENSER, HAND SANITIZER, DISPOSABLE	VC	--	--	--
E012	N	DISPENSER, TOILET PAPER, SINGLE OVERSIZED ROLL	VC	STERICYCLE BIO SYSTEMS	WALL MOUNTED	--
E013	N	DISPOSAL, SANITARY NAPKIN, SS, SURFACE MOUNTED	VC	--	3 BOX HOLDER, CLEAR ACRYLIC	--
E014	N	DISPOSAL, SHARPS	VC	FACILITY STANDARD	--	--
E015	N	NURSE CALL FULL STATION - EMERGENCY	CC	FACILITY STANDARD	--	--
E016	N	ILLUMINATOR, FILM, SINGLE, WALL MOUNTED (PROCEDURE ROOM ONLY)	VC	--	--	--
E017	N	KIOSK, 54" TALL	VC	--	--	--
E018	N	MICROWAVE OVEN	VC	--	--	--
E019	N	MIRROR, FLAT GLASS, WITH SS FRAME	CC	--	--	--
E020	N	MIRROR, POSTURE, WALL MOUNTED, FULL HEIGHT	CC	--	--	--
E021	N	OTOSCOPE/OPHTHALMOSCOPE, WALL MOUNTED	VC	--	--	--
E022	N	OTOSCOPE HOLDER	VC	VEOVA	KIOSK V7 FA	--
E023	N	NURSE CALL PANEL	CC	--	--	--
E024	N	PRINTER, LABEL, AT WORK AREA	VC	--	--	--
E025	N	PRINTER, PRESTANDING	VC	--	--	--
E026	N	PRINTER, WRIST BAND, AT WORK AREA	VC	--	--	--
E027	N	PRINTER/FAX/CANNER/COPYER - DESKTOP	VC	--	--	--
E028	N	PWIS UNIT, COUNTER MOUNTED	VC	--	--	--
E029	N	REFRIGERATOR, FULL HEIGHT, 14 CUBIC FEET	VC	--	--	--
E030	N	REFRIGERATOR, MEDICAL GRADE, GLASS DOOR, STAINLESS STEEL UNDER COUNTER	VC	--	--	--
E031	N	SCANNER, INSURANCE CARD, AT WORK AREA	VC	--	--	--
E032	N	SHELF, UTILITY WITH MOPBOARD HOLDERS, STAINLESS STEEL, WALL MOUNTED	CC	--	--	--
E033	N	SHREDDER, PAPER, SECURITY	VC	--	--	--
E034	N	SHELVING, PLASTIC LAMINATE, MILLWORK TO ADA GUIDELINES	CC	--	--	--
E035	N	SIGNAGE, ROOM NUMBER	CC	--	--	--
E036	N	SIGNAGE, STATION IDENTIFICATION, HANGING FROM CEILING	CC	--	--	--
E037	N	SPECULA DISPENSER	CC	--	--	--
E038	N	SPHYGMOMANOMETER, AMERIOD, WALL MOUNTED	VC	--	--	--
E039	N	TELEPHONE, DESK, MULTIPLE LINE	VC	--	--	--
E040	N	TELEPHONE, DESK, MULTIPLE LINE, WITH SPEAKERS	VC	--	--	--
E041	N	TELEPHONE, DESK, WITH SPEAKER	VC	--	--	--
E042	N	TELEPHONE, POLYCOM, VIDEO CONFERENCING, TANDBERG VIDEO EVENT	VC	--	--	--
E043	N	TELEPHONE, WALL MOUNTED, 1 LINE	VC	--	--	--
E044	N	TELEVISION, COLOR, 20" DIAGONAL	VC	--	--	--
E045	N	THERMOMETER	VC	--	--	--
E046	N	TRACK, CUBICLE, SURFACE MOUNTED	VC	--	--	--
E047	N	TV WALL MOUNTED	VC	--	--	--
E048	N	TV, WALL MOUNTED, FLAT PANEL, WITH DVD PLAYER	VC	--	--	--
E049	N	TV/DVD COMBINATION, 42"	CC	--	--	--
E050	N	WALL MOUNTED MONITOR 48"	VC	--	--	--
E051	N	WALL SHELVING, 6 TALL, 18" X 48"	VC	--	--	--
E052	N	WASTE DISPOSAL UNIT, BIO-HAZARDOUS	VC	--	--	--
E053	N	WASTE DISPOSAL UNIT, SHARPS W/ GLOVE DISPENSER	VC	--	--	--
E054	N	GRAB BAR, 42" HORIZONTAL, 36" CENTER LINE A.F.F.	CC	--	--	--
E055	N	GRAB BAR, 18" HORIZONTAL, 36" CENTER LINE A.F.F.	CC	--	--	--
E056	N	GRAB BAR, 16" VERTICAL, 41" A.F.F., HANDRAIL +35" A.F.F.	CC	--	--	--
E057	N	HANDRAIL AND CRASHRAIL, CRASHRAIL +6" A.F.F., HANDRAIL +35" A.F.F.	CC	--	--	--
E058	N	CORNER GUARD	CC	--	--	--
E059	N	SIGNAGE, "UNISER"	CC	--	--	--
E060	N	SIGNAGE, "STAFF ONLY", ON DOOR	CC	--	--	--
E061	N	PULL DOWN GRAB BAR	CC	--	--	--
E062	N	SIGNAGE, ROOM NUMBER AND NAME	CC	--	--	--

BIDDING DOCUMENTS
FULLY SPRINKLERED

<div><p>VA Northern Indiana Health Care System, Fort Wayne 2121 Lake Ave., Fort Wayne IN 46805</p></div>	<div><p>CONSULTANTS:</p><p>USFin Development, LLC 1105 West Weir Street Litchfield, Illinois 62556</p><p>Viridian Architectural Design, Inc. 2020 East Washington Blvd, Suite 200 Fort Wayne, Indiana 46803</p></div>	<div><p>ARCHITECT/ENGINEERS:</p><div><p>7260 SHADELAND STATION INDIANAPOLIS, IN 46256-9957 TEL 317.547.5580 FAX 317.543.0270 www.structurepoint.com</p></div><div><p>Engineering Corporation The Paramount Building 9245 Calumet Ave., Suite 205, Munster, IN 46321 (219) 836-2120 Fax (219) 836-1129</p></div></div>	<div><p>Approved: Medical Center Director</p><p>NAME: _____</p><p>SIGNATURE: _____</p><p>Approved: Medical Center Associate Director</p><p>NAME: _____</p><p>SIGNATURE: _____</p></div>	<div><p>Drawing Title</p><p>PARTIAL FIRST FLOOR FURNITURE AND EQUIPMENT PLAN</p><p>Approved: Engineering Service</p><p>NAME: _____ SIGNATURE: _____</p><p>Approved: Project Director</p><p>NAME: _____ SIGNATURE: _____</p></div>	<div><p>Project Title</p><p>Renovate First Floor East Wing for PACT</p><p>Location</p><p>2121 Lake Ave., Fort Wayne, IN 46805</p><p>Date</p><p>03/27/2013</p><p>Checked</p><p>DLW</p><p>Drawn</p><p>TKP</p></div>	<div><p>Project Number</p><p>610A4-12-107</p><p>Building Number</p><p>01</p><p>Drawing Number</p><p>AS-103</p><p>Dwg. 8 of 58</p></div>	<div><p>Office of Construction and Facilities Management</p><p>Department of Veterans Affairs</p></div>
---	---	---	---	---	---	---	---