



SECTION A (HEAD SIMILAR)

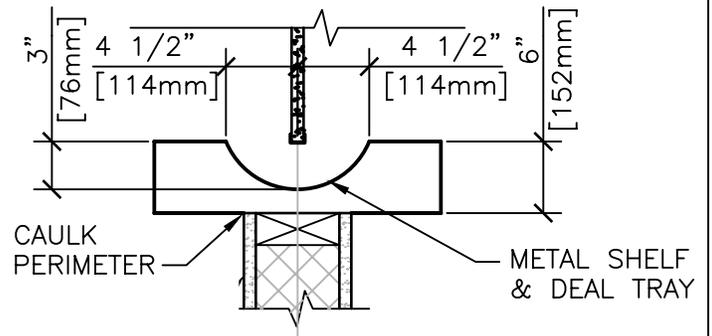

SECTION B

NOTE:
SEE ARCHITECTURAL DRAWINGS
FOR INSTALLATION DIMENSIONS

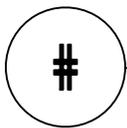

PHARMACY SERVICE WINDOW

NTS



Department of
Veterans Affairs

DETAIL TITLE / PHARMACY SERVICE WINDOW
AND PACKAGE TRANSFER

SCALE :NONE

DATE ISSUED: DECEMBER 2008

CAD DETAIL NO.: SD085659-01.DWG