


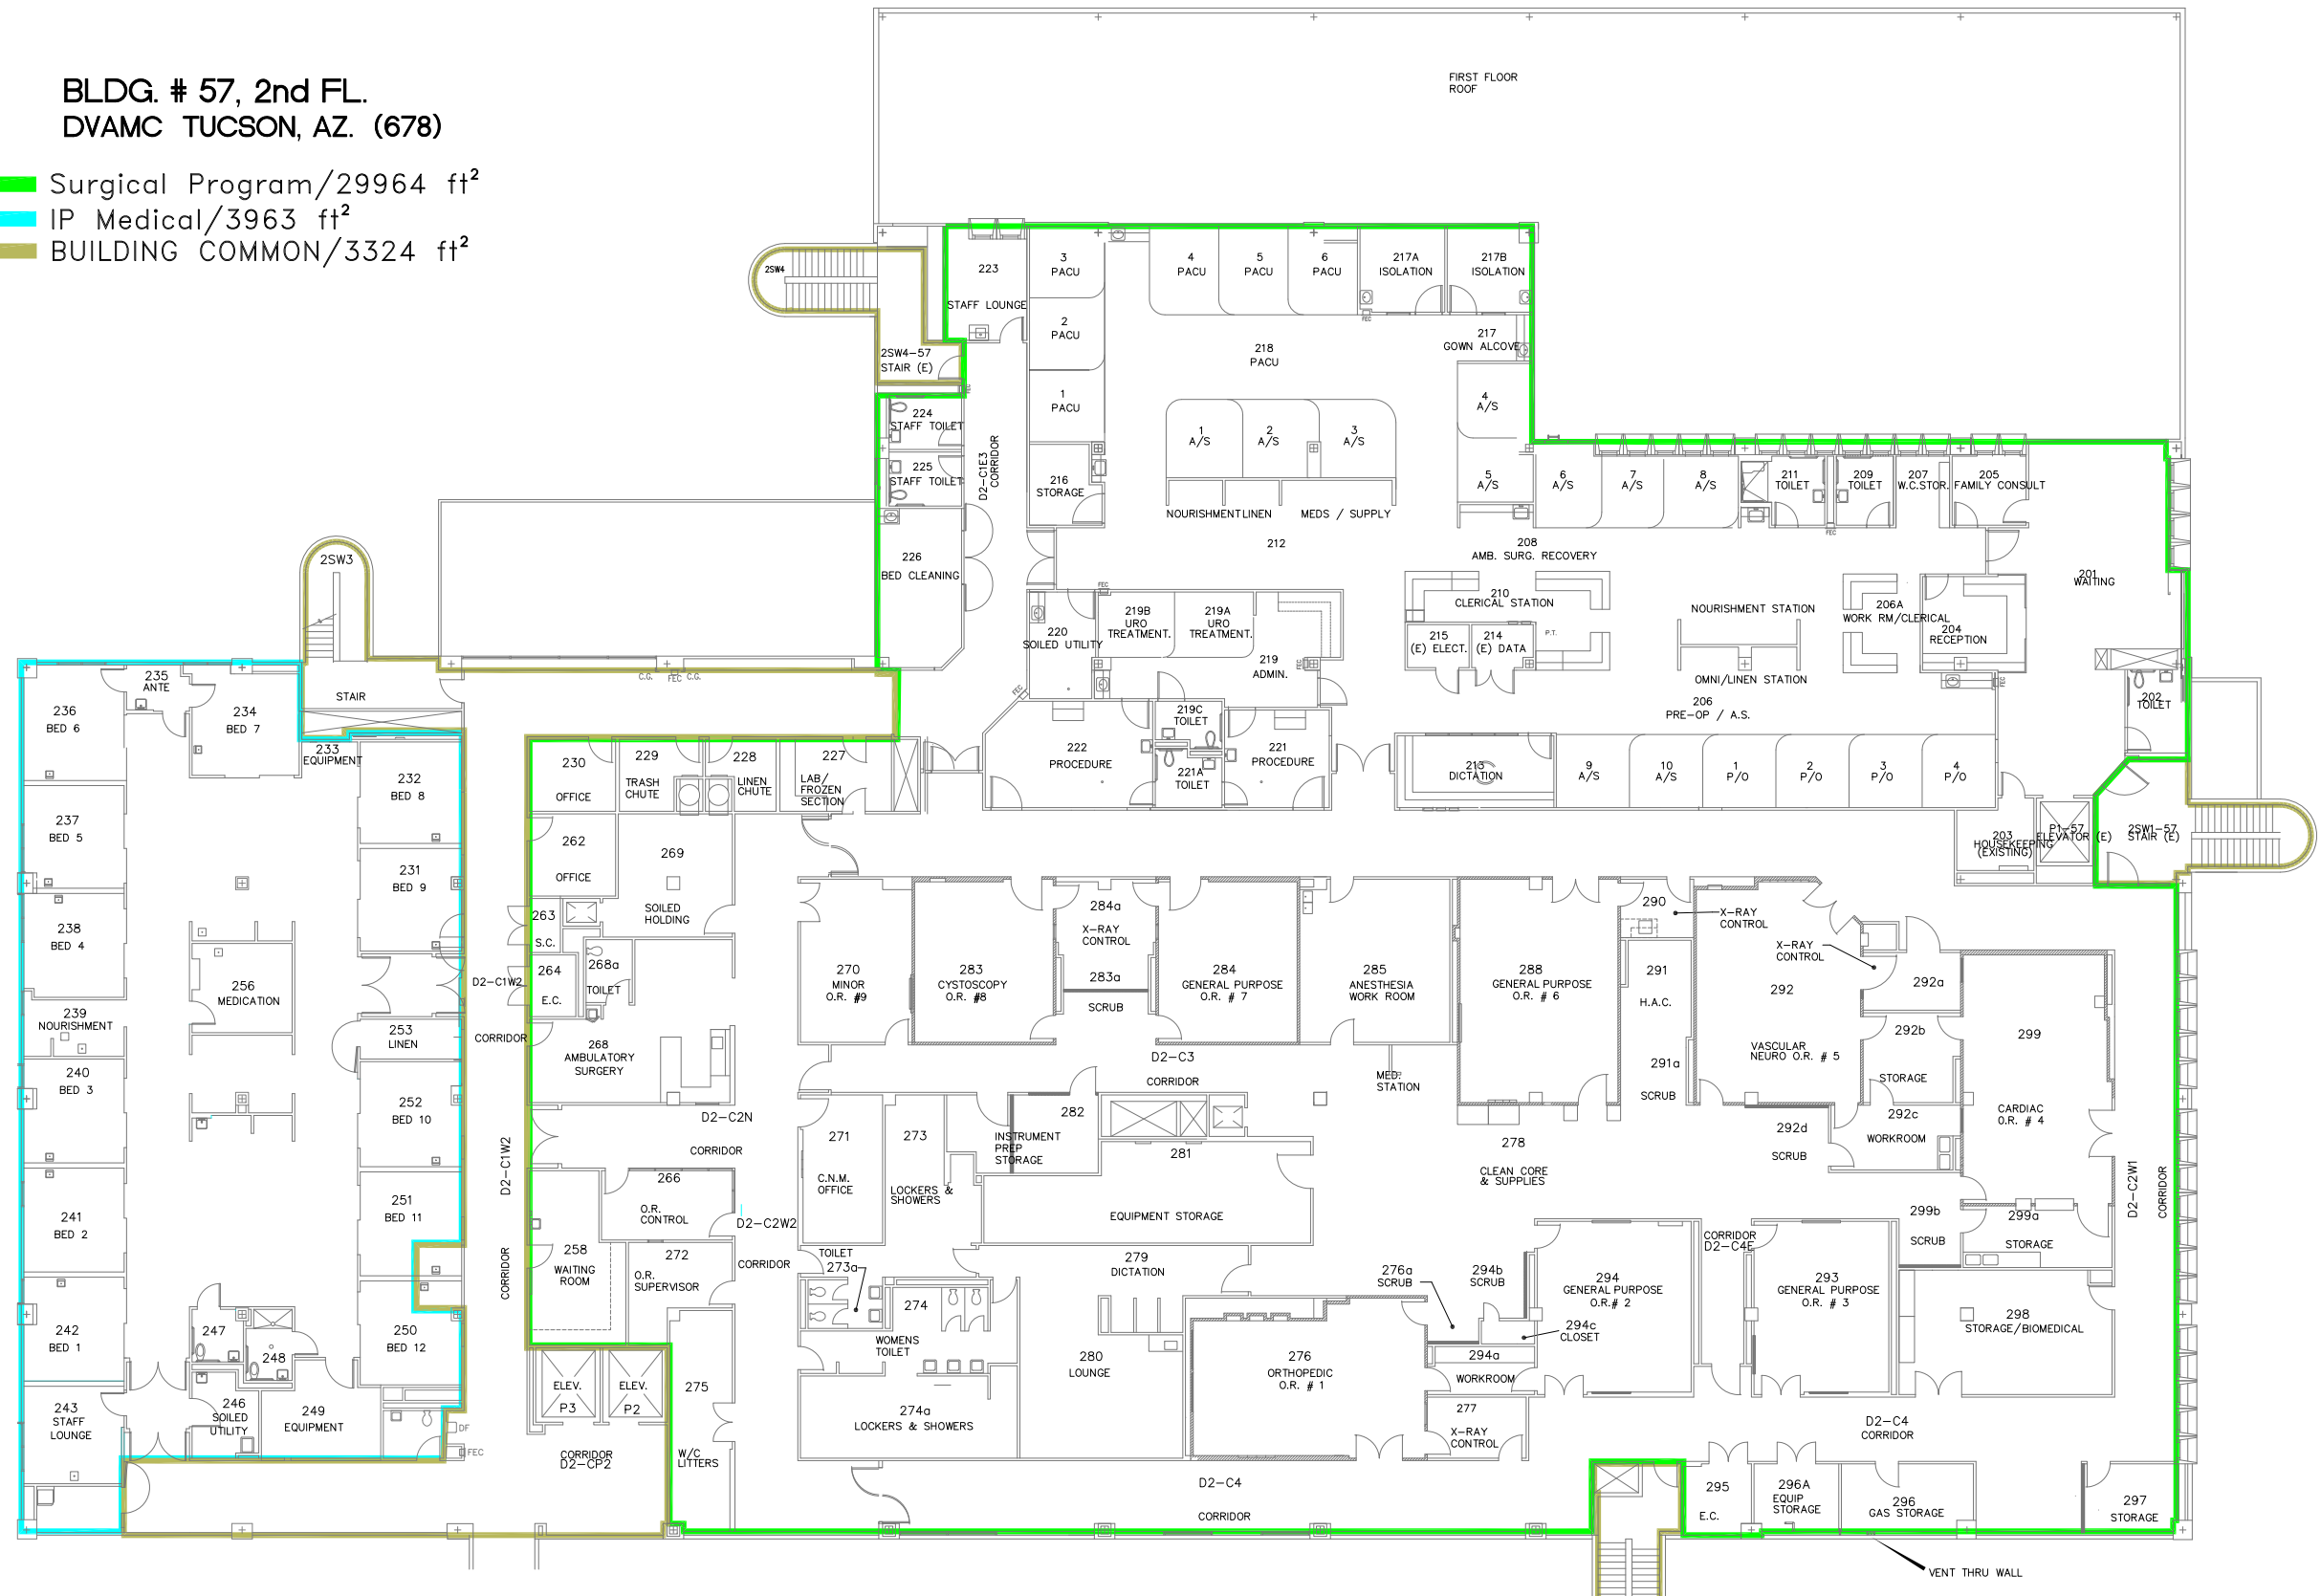

BLDG. # 57, 2nd FL.
DVAMC TUCSON, AZ. (678)

- Surgical Program/29964 ft²
- IP Medical/3963 ft²
- BUILDING COMMON/3324 ft²



Update for 2008	6/18/08
Revisions	Date

Bldg. No. 57-2	Drawing Title	Project Title
Drawn eaz	SPACE UTILIZATION	
Checked	Project No.	Location
Date JUNE 2008	DRAWING NO.	SAVAHCS
	Dwg. of	TUCSON, AZ. 85723

