

FLOOR PATTERN TBD CONCEPT ONLY

KEY NOTES


- | | |
|--|--|
| <ul style="list-style-type: none"> ① DEMO/FILL IN STAINLESS STEEL TAMBOR WINDOW ② INSTALL NEW STORE FRONT DOORS ③ INSTALL PORCELAIN TILE ON ELEVATOR WALL AND COLUMNS TO MATCH 1ST FLOOR ④ INSTALL WALL SCONCES AND ADD WALL WASH LIGHTING ⑤ REPLACE CEILING TILE AND GRID TO MATCH BUILDING STANDARD ⑥ REPLACE 2X4 CEILING LIGHTS TO MATCH BUILDING STANDARD ⑦ INSTALL CONTROL JOINT AT EVERY CROSS CORRIDOR AND WHERE CRACK IS EVIDENT APPROX 10' ⑧ REPLACE/REFURBISH FLOOR EXPANSION JOINTS AS NEEDED APPROX 7' ⑨ INSTALL SOLID VINYL FLOORING; FINISH & PATTERN TBD WITH 4" JOHNSONITE MILLWORK BASE ⑩ INSTALL ARMOUR PLATE ON EXISTING DOOR ⑪ GRIND EXISTING FLOOR, SHOT BLAST, REFINISH CONCRETE WITH SLIP RESISTANCE SURFACE I.E. TMEGC ⑫ REMOVE CORRIDOR WALLS AS SHOWN/INSTALL CURVED SOFFIT/CAN LIGHTS/ CLERK WINDOW WITH TRANSACTION COUNTER/ WRAP COLUMNS WITH DWPC/SCONCES; RELOCATE AUTOMATIC DOOR OPENER ⑬ ENCASE SPRINKLER FIRE RISER PIPE AS COLUMN WITH ACCESS DOOR ⑭ DEMO WALL/DOOR; INSTALL STORE FRONT ASSEMBLY AND AUTOMATIC DOOR WITH HEADER/ WRAPPED COLUMNS WITH DWPC/SCONCES | <ul style="list-style-type: none"> ⑮ DEMO WALL/DOOR; RELOCATE LIGHT SWITCH AND PHONE OUTLET/ADD SOFFIT ⑯ ADD "EXIT" SIGN AT DOOR ⑰ PROVIDE AND INSTALL CUSTOM DIGITAL WALLCOVERING "1 CARE" MURAL ⑱ REPAIR DIMPLES IN WALL FROM OLD FASTENERS ⑲ ADD KICK PLATE TO EXISTING DOORS ⑳ ADD WOOD PANELIZED SYSTEM W/EXTRUDED ALUMINUM REVEALS ㉑ REPLACE DOOR TO MATCH BUILDING STANDARD ㉒ INSTALL NEW CEILING/DIFFUSER/2 ADDITIONAL CEILING LIGHTS TO MATCH BUILDING STANDARD ㉓ MESH/PARGE BLOCK; BUILD OUT TO ENCASE EXPOSED PIPE ㉔ WRAP COLUMNS WITH HIGH IMPACT WALL PANELS AND CORNER GUARDS ㉕ MESH/PARGE BLOCK WALL/ FINISH FOR PAINT ㉖ REMOVE PIPE/INSTALL 84" FR STEEL DOOR W/STAINLESS STEEL EDGE PROTECTION ㉗ REFINISH EXISTING DOOR & REPLACE HARDWARE ㉘ REPLACE DOOR AND HARDWARE WITH STEEL FIRE RATED DOOR ㉙ REPLACE DRINKING FOUNTAIN WITH LOW PROFILE FOUNTAIN ㉚ INSTALL HALF WALL WITH ACRYLIC PANEL (3-FORM) PANEL ABOVE |
|--|--|

BUILDING 9 - GROUND FLOOR

Revision	Date



Tennessee Valley Healthcare System

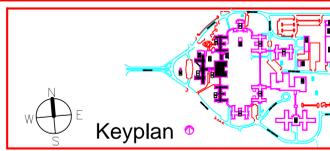

Project Title: Halls and Walls Ph 5		Date: 2/27/13
Drawing Title: Building 9, Ground Floor		Project No.: 626A4-11-102
Approved By: _____	Location: _____	DRAWING NO. _____
Drawing Number: _____	Floor: _____	Checked By: _____
By: _____	Created: _____	Drawn By: Jackson

Department of Veterans Affairs