


KEY NOTES	
1) DEMOFILL IN STAINLESS STEEL TAMBOR WINDOW	15) DEMO WALL/DOOR; RELOCATE LIGHT SWITCH AND PHONE OUTLET/ADD SOFFIT
2) INSTALL NEW STORE FRONT DOORS	16) ADD "EXIT" SIGN AT DOOR
3) INSTALL PORCELAIN TILE ON ELEVATOR WALL AND COLUMNS TO MATCH 1ST FLOOR	17) PROVIDE AND INSTALL CUSTOM DIGITAL WALLCOVERING "1 CARE" MURAL
4) INSTALL WALL SCUNCES AND ADD WALL WASH LIGHTING	18) REPAIR DIMPLES IN WALL FROM OLD FASTNERS
5) REPLACE CEILING TILE AND GRID TO MATCH BUILDING STANDARD	19) ADD KICK PLATE TO EXISTING DOORS
6) REPLACE 2X4 CEILING LIGHTS TO MATCH BUILDING STANDARD	20) ADD WOOD PANELIZED SYSTEM W/EXTRUDED ALUMINUM REVEALS
7) INSTALL CONTROL JOINT AT EVERY CROSS CORRIDOR AND WHERE CRACK IS EVIDENT APPROX. 10'	21) REPLACE DOOR TO MATCH BUILDING STANDARD
8) REPLACE/REFURBISH FLOOR EXPANSION JOINTS AS NEEDED APPROX. 7'	22) INSTALL NEW CEILING/DIFFUSER/2 ADDITIONAL CEILING LIGHTS TO MATCH BUILDING STANDARD
9) INSTALL SOLID VINYL FLOORING; FINISH & PATTERN TBD WITH 4" JOHNSONITE MILLWORK BASE	23) MESH/PARGE BLOCK; BUILD OUT TO ENCASE EXPOSED PIPE
10) INSTALL ARMOUR PLATE ON EXISTING DOOR	24) WRAP COLUMNS WITH HIGH IMPACT WALL PANELS AND CORNER GUARDS
11) GRIND EXISTING FLOOR. SHOT BLAST, REFINISH CONCRETE WITH SLIP RESISTANCE SURFACE I.E. TMEC	25) MESH/PARGE BLOCK WALL/FINISH FOR PAINT
12) REMOVE CORRIDOR WALLS AS SHOWN/INSTALL CURVED SOFFIT/CAN LIGHTS/ CLERK WINDOW WITH TRANSACTION COUNTER/ WRAP COLUMNS WITH DW/PCG/SCUNCES; RELOCATE AUTOMATIC DOOR OPENER	26) REMOVE PIPE/INSTALL 84" FR STEEL DOOR W/STAINLESS STEEL EDGE PROTECTION
13) ENCASE SPRINKLER FIRE RISER PIPE AS COLUMN WITH ACCESS DOOR	27) REFINISH EXISTING DOOR & REPLACE HARDWARE
14) DEMO WALL/DOOR; INSTALL STORE FRONT ASSEMBLY AND AUTOMATIC DOOR WITH HEADER/ WRAPPED COLUMNS WITH DW/PCG/SCUNCES	28) REPLACE DOOR AND HARDWARE WITH STEEL FIRE RATED DOOR
	29) REPLACE DRINKING FOUNTAIN WITH LOW PROFILE FOUNTAIN
	30) INSTALL HALF WALL WITH ACRYLIC PANEL (3-FORM) PANEL ABOVE

Revisions	Date



Tennessee Valley Healthcare System

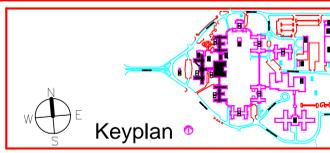

Project Title	Halls and Walls Ph 5	Date	2/27/13
Drawing Title	Bldg 1 Ground Fl. & 1-2 Conn. Corridor	Project No.	626A4-11-102
Approved By		Drawing No.	
Drawing Number		Drawn By	Jackson

Department of Veterans Affairs