

KEY NOTES



- 1 DEMO/FILL IN STAINLESS STEEL TAMBOR WINDOW
- 2 INSTALL NEW STORE FRONT DOORS
- 3 INSTALL PORCELAIN TILE ON ELEVATOR WALL AND COLUMNS TO MATCH 1ST FLOOR
- 4 INSTALL WALL SCONCES AND ADD WALL WASH LIGHTING
- 5 REPLACE CEILING TILE AND GRID TO MATCH BUILDING STANDARD
- 6 REPLACE 2X4 CEILING LIGHTS TO MATCH BUILDING STANDARD
- 7 INSTALL CONTROL JOINT AT EVERY CROSS CORRIDOR AND WHERE CRACK IS EVIDENT APPROX. 10
- 8 REPLACE/REFURBISH FLOOR EXPANSION JOINTS AS NEEDED APPROX 7
- 9 INSTALL SOLID VINYL FLOORING, FINISH & PATTERN TBD WITH 4" JOHNSONITE MILLWORK BASE
- 10 INSTALL ARMOUR PLATE ON EXISTING DOOR
- 11 GRIND EXISTING FLOOR, SHOT BLAST, REFINISH CONCRETE WITH SLIP RESISTANCE SURFACE I.E. TNE MEC
- 12 REMOVE CORRIDOR WALLS AS SHOWN/INSTALL CURVED SOFFIT/CAN LIGHTS/CLERK WINDOW WITH TRANSACTION COUNTER/ WRAP COLUMNS WITH DW/PCG/SCONCES, RELOCATE AUTOMATIC DOOR OPENER
- 13 ENCASE SPRINKLER FIRE RISER PIPE AS COLUMN WITH ACCESS DOOR
- 14 DEMO WALL/DOOR: INSTALL STORE FRONT ASSEMBLY AND AUTOMATIC DOOR WITH HEADER/ WRAPPED COLUMNS WITH DW/PCG/SCONCES
- 15 DEMO WALL/DOOR: RELOCATE LIGHT SWITCH AND PHONE OUTLET/ADD SOFFIT
- 16 ADD "EXIT" SIGN AT DOOR
- 17 PROVIDE AND INSTALL CUSTOM DIGITAL WALLCOVERING "I CARE" MURAL
- 18 REPAIR DIMPLES IN WALL FROM OLD FASTNERS
- 19 ADD KICK PLATE TO EXISTING DOORS
- 20 ADD WOOD PANELIZED SYSTEM W/EXTRUDED ALUMINUM REVEALS
- 21 REPLACE DOOR TO MATCH BUILDING STANDARD
- 22 INSTALL NEW CEILING/DIFFUSER/2 ADDITIONAL CEILING LIGHTS TO MATCH BUILDING STANDARD
- 23 MESH/PARGE BLOCK: BUILD OUT TO ENCASE EXPOSED PIPE
- 24 WRAP COLUMNS WITH HIGH IMPACT WALL PANELS AND CORNER GUARDS
- 25 MESH/PARGE BLOCK WALL/FINISH FOR PAINT
- 26 REMOVE PIPE/INSTALL 84" FR STEEL DOOR W/STAINLESS STEEL EDGE PROTECTION
- 27 REFINISH EXISTING DOOR & REPLACE HARDWARE
- 28 REPLACE DOOR AND HARDWARE WITH STEEL FIRE RATED DOOR
- 29 REPLACE DRINKING FOUNTAIN WITH LOW PROFILE FOUNTAIN
- 30 INSTALL HALF WALL WITH ACRYLIC PANEL (3-FORM) PANEL ABOVE

BUILDING 3 – FIRST FLOOR

Revision	Date



Tennessee Valley Healthcare System

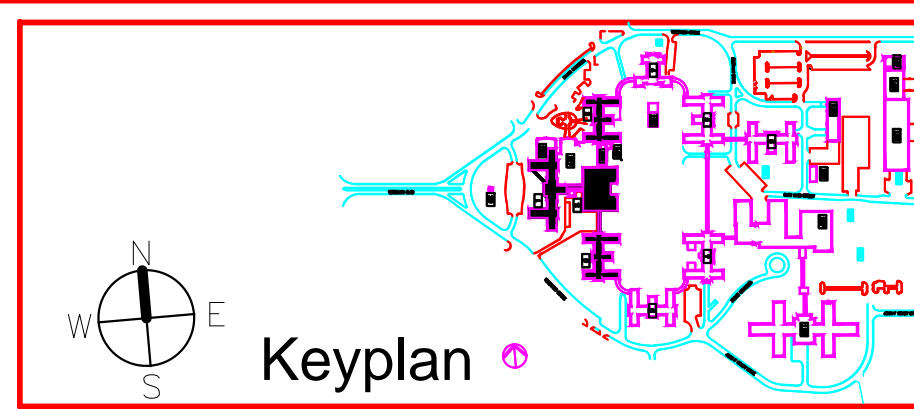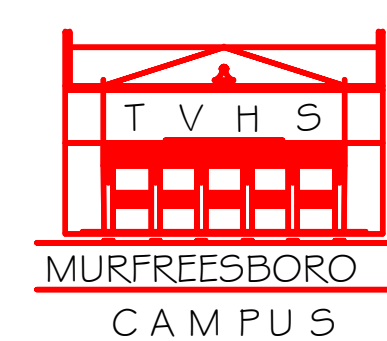

Project Title	Halls and Walls Ph 5	Date	2/27/13
Drawing Title	Building 1 & 3, 1st floor	Project No.	626A4-11-102
Approved By		Drawing No.	
Building Number	1 & 3	Floor	1st Floor
Checked By		Drawn By	Jackson
		Drawn	Of

Department of
Veterans Affairs