

# NSOC RENAMELINES

## HINES VA

### BUILDING 215

SCOPE OF WORK NOTE

THESE DRAWINGS ARE INTENDED TO BE COMPLIMENTARY TO THE SCOPE OF WORK DOCUMENT(S) PREPARED BY THE VA STAFF. SHOULD THERE BE ANY DISCREPANCIES BETWEEN THE TWO, NOTIFY VA CONTACT FOR INSTRUCTION. ADDITIONAL INFORMATION IS CONTAINED IN THE SCOPE OF WORK DOCUMENT(S) THAT MAY OR MAY NOT BE INCLUDED HEREIN. ADDITIONALLY, THE FURNITURE LAYOUT PROVIDED BY THE VENDOR IS COMPLIMENTARY IN THE SAME WAY

PHASING

THE WORK SHALL BE DONE IN PHASES AS FOLLOWS:

PHASE 1 IS COMPLETION OF ROOM 147Y

PHASE 2 IS COMPLETION OF ROOM 147J

PHASE 3 IS COMPLETION OF ROOM 147F

COORDINATE WITH VA STAFF REGARDING SCHEDULING OF MOVES OF PERSONEL, ETC

DATA WIRING

DATA WIRING IS LOCATED IN ROOM 147X AND 147N. COORDINATE WITH VA IT PERSONEL FOR NEW RUNS. SOME SHIFTING AT EXTG PATCH PANELS IS REQUIRED BUT NO NEW PANELS ARE CONTEMPLATED

ELECTRICAL DEMO

PULL ALL WIRES BACK TO PANEL AND REMOVE CONDUITS NOT BEING REUSED - VERIFY FIELD CONDITIONS

LIGHTING NOTE

LIGHTING FOR ROOM 147F NEEDS TO BE INTEGRATED INTO EXISTING LUTRONLIGHTING CONTROL SYSTEM. NEW LIGHT FIXTURES MUST HAVE LUTRON ECO SYSTEM TYPE BALLASTS

FM200 NOTE


ROOMS 147F AND 147Y ARE CURRENTLY FIRE PROTECTED BY FM200 GASEOUS SYSTEMS. REMOVE ALL PIPING, NOZZLES, DETECTORS, PANELS, ETC ASSOCIATED WITH THESE ROOMS. VERIFY FIELD CONDITION. ROOM 147X TO STILL BE PROTECTED BY GASEOUS SYSTEM. STANDARD WET PIPE SPRINKLER SYSTEM TO BE INSTALLED TO PROTECT ROOMS 147F AND 147Y. WORK ON ALARM SYSTEMS TO BE HANDLED BY OTHERS - NOT IN CONTRACT. ONLY REMOVE DETECTORS ASSOCIATED WITH THE GASEOUS SUPPRESSION SYSTEMS FM200 TANKS TO BE REMOVED BY PHOENIX FIRE PROTECTION.

INDEX	
T-1	TITLE / COVER SHEET / INDEX
A-1	DEMOLITION PLAN
A-2	FLOOR PLAN
A-3	POWER PLAN
A-4	CEILING / LIGHTING PLAN

EXISTING POWER				PANEL BOARD TP 120/208 3Ø 4W				AMP MAIN					
CCT. NO.	DESCRIPTION	TRIP	POLE	WATTS			CCT. NO.	DESCRIPTION	TRIP	POLE	WATTS		
1	WORKSTATIONS - 147F	20	1	-			2	WORKSTATIONS - 147J	20	1	-		
3	WORKSTATIONS - 147F	20	1		-		4	WORKSTATIONS - 147J	20	1		-	
5	WORKSTATIONS - 147F	20	1			-	6	WORKSTATIONS - 147J	20	1			-
7	WORKSTATIONS - 147F	20	1				8	WORKSTATIONS - 147J	20	1			
9	WORKSTATIONS - 147F	20	1				10	TV - 147J	20	1			
11	WORKSTATIONS - 147F	20	1				12	TV - 147H	20	1			
13	WORKSTATIONS - 147F	20	1				14	COPIER - 147G	20	1			
15	WORKSTATIONS - 147F	20	1				16						
17	TV - 147F	20	1				18						
19							20						
21							22						
23							24						
25							26						
27							28						
29							30						

TOTAL

L.B. HERBST & ASSOCIATES, INC.<sup>III</sup>  
ARCHITECTS + ENGINEERS  
994 COUNTRYSIDE LANE  
CAROL STREAM, IL. 60188  
(630) 284 - 5142  
(630) 344 - 0916 fax

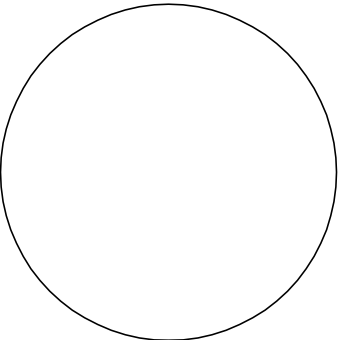

I HEREBY CERTIFY THAT THESE PLANS AND SPECIFICATIONS WERE PREPARED BY ME OR UNDER MY CLOSE PERSONAL SUPERVISION AND TO THE BEST OF MY KNOWLEDGE AND BELIEF THEY COMPLY WITH ALL CITY, STATE AND FEDERAL REQUIREMENTS AND I AM A LICENSED PROFESSIONAL ENGINEER IN THE STATE OF ILLINOIS.

L.B. HERBST III DATE 04/20/2018  
PROFESSIONAL DESIGN FIRM #24-002222 EXPIRES 04/20/2018  
THIS STATE AND DESIGN CONTAINED HEREIN ARE THE SOLE PROPERTY OF L.B. HERBST AND ASSOCIATES, INC. AND MAY NOT BE COPIED IN WHOLE OR IN PART WITHOUT THE WRITTEN CONSENT OF L.B. HERBST & ASSOCIATES, INC. 2018

NSOC RENAMELING  
HINES VA  
BUILDING  
215

DRAWING TITLE	X	
SCALE	xxx	
PLOTFILE	xxxxxx	JOB NO. 13011
DRAWN	YCS	SHEET NUMBER
CHECKED	LHIII	T-1
OF	SHEETS	